


Boring/ Sample No.	Depth (feet)	Symbol	LL	PI	Description
Channel	NA	□	NP	NP	Coarse SAND (A-1-b), with Cobbles
		■			
		△			
		▲			

Engineering Consulting Services, Ltd.  
Greensboro, North Carolina

Project: 33405.1.1 TIP: B-4039  
FA No.: BRZ-1127(7)  
Date: 3/11/05

Particle Size Distribution Curves  
Bridge 91 on SR 1127 (Scott Road) Over Silver  
Creek  
Burke County, North Carolina

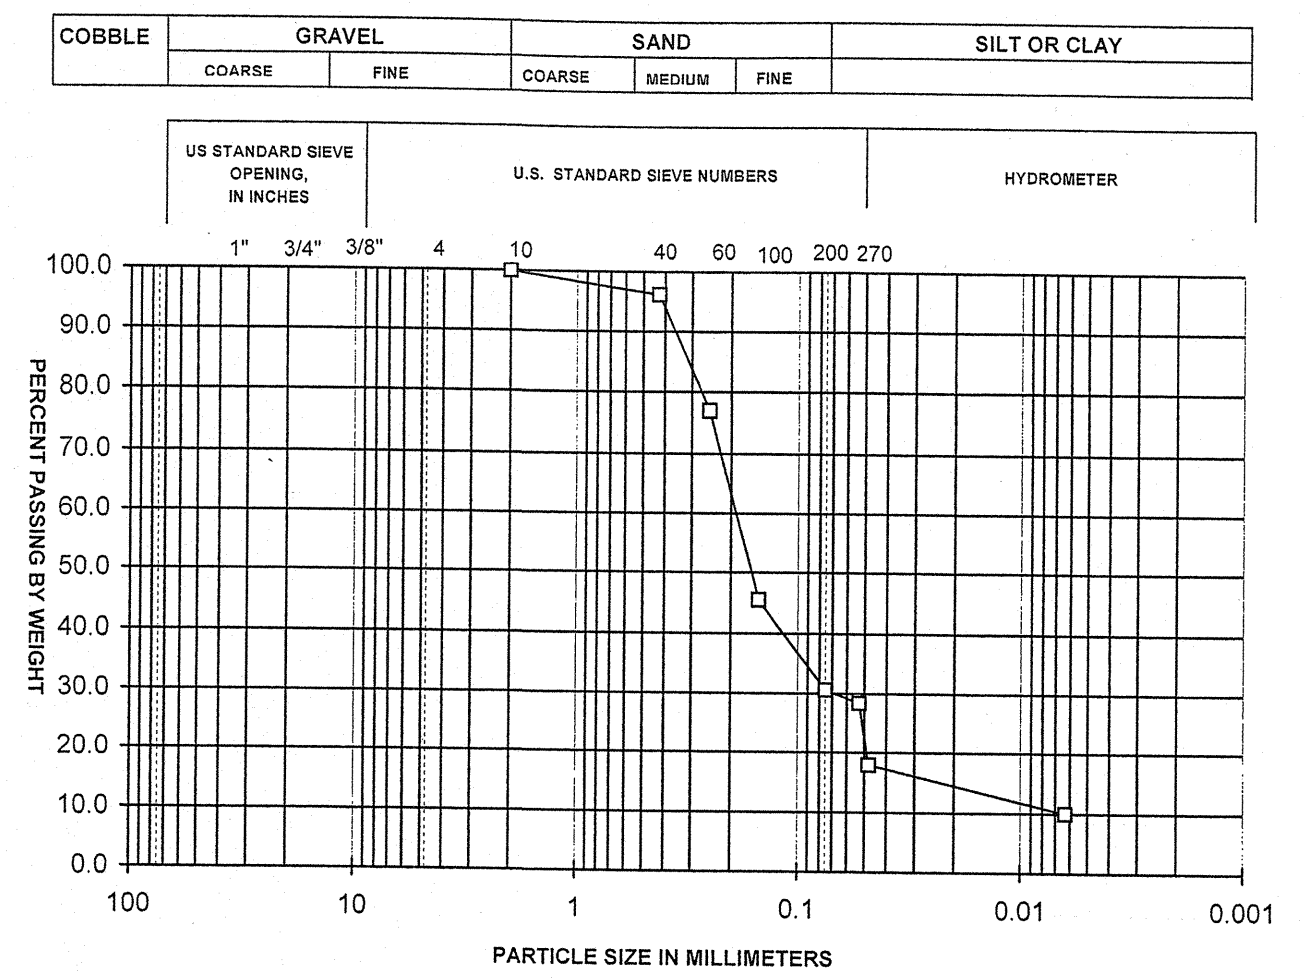

Boring/ Sample No.	Depth (feet)	Symbol	LL	PI	Description
B1-B	8.5-10	□	NP	NP	Loose, Orange, Brown, Silty Fine SAND, Moist, (A-2-4)
		■			
		△			
		▲			

Engineering Consulting Services, Ltd.  
Greensboro, North Carolina

Project: 33405.1.1 TIP: B-4039  
FA No.: BRZ-1127(7)  
Date: 3/11/05

Particle Size Distribution Curves  
Bridge 91 on SR 1127 (Scott Road) Over Silver  
Creek  
Burke County, North Carolina