

END BENT #1

BENT #1

END BENT #2

FOUNDATION LAYOUT

DIMENSIONS LOCATING PILES ARE SHOWN TO PILE CENTERLINE.
 DIMENSIONS LOCATING DRILLED PIERS ARE SHOWN TO DRILLED PIER CENTERLINE.


THE CONTRACTOR'S ATTENTION IS CALLED TO THE FACT THAT THE BENT CONTROL LINE IS OFFSET FROM THE CENTERLINE BENTCAP AND DRILLED PIERS.

PROJECT NO. B-4039
BURKE COUNTY
 STATION: 14+12.00 -L-

SHEET 2 OF 3

STATE OF NORTH CAROLINA
 DEPARTMENT OF TRANSPORTATION
 RALEIGH

GENERAL DRAWING
 FOR BRIDGE OVER
 SILVER CREEK ON
 SR 1127 BETWEEN
 SR 1126 AND SR 1142

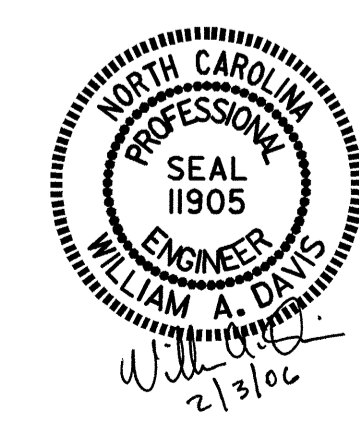

DRAWN BY : J. G. KHARVA DATE : 9/26/05
 CHECKED BY : J. L. WALTON / WAD DATE : 12/19/05

REVISIONS						SHEET NO.
NO.	BY:	DATE:	NO.	BY:	DATE:	S-2
1			3			TOTAL SHEETS
2			4			26