
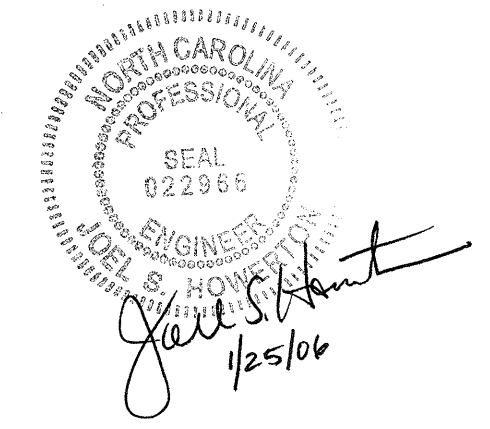
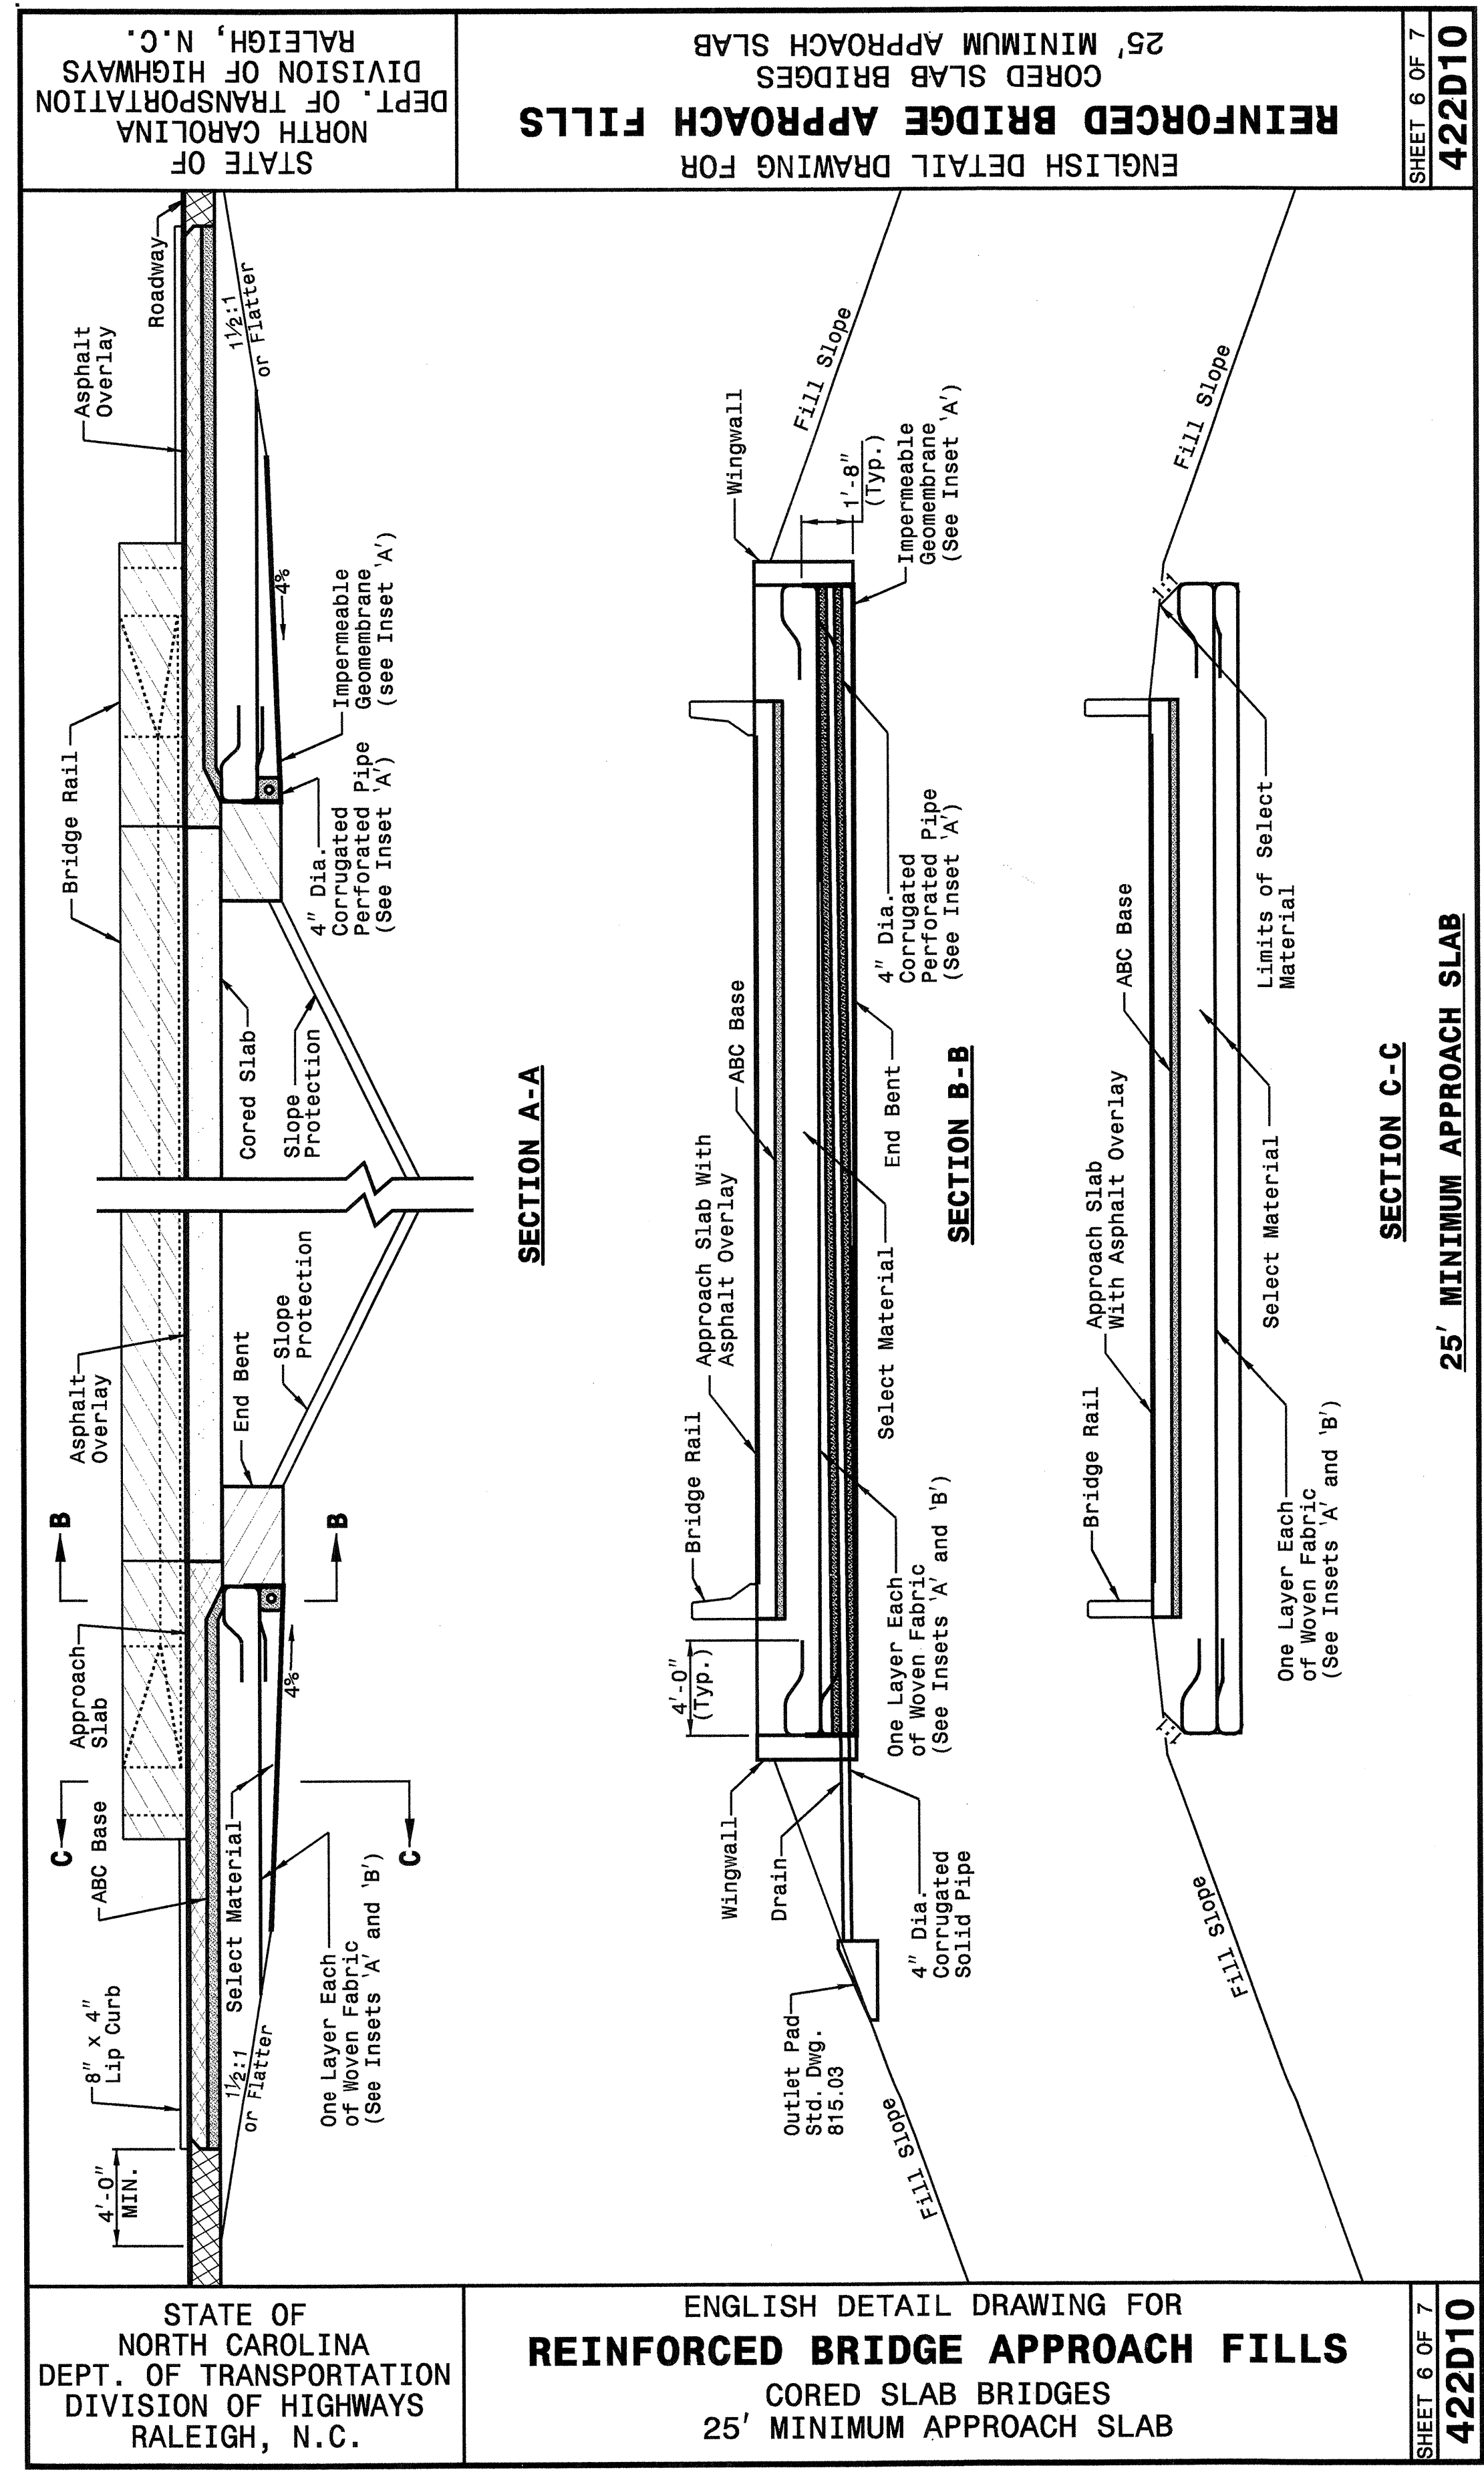


20-SEP-2005 08:49
 S:\Construction\2005\20050920\Special Details\encl\sh\42210\0422d10.dgn
 ericward - A1 15252228

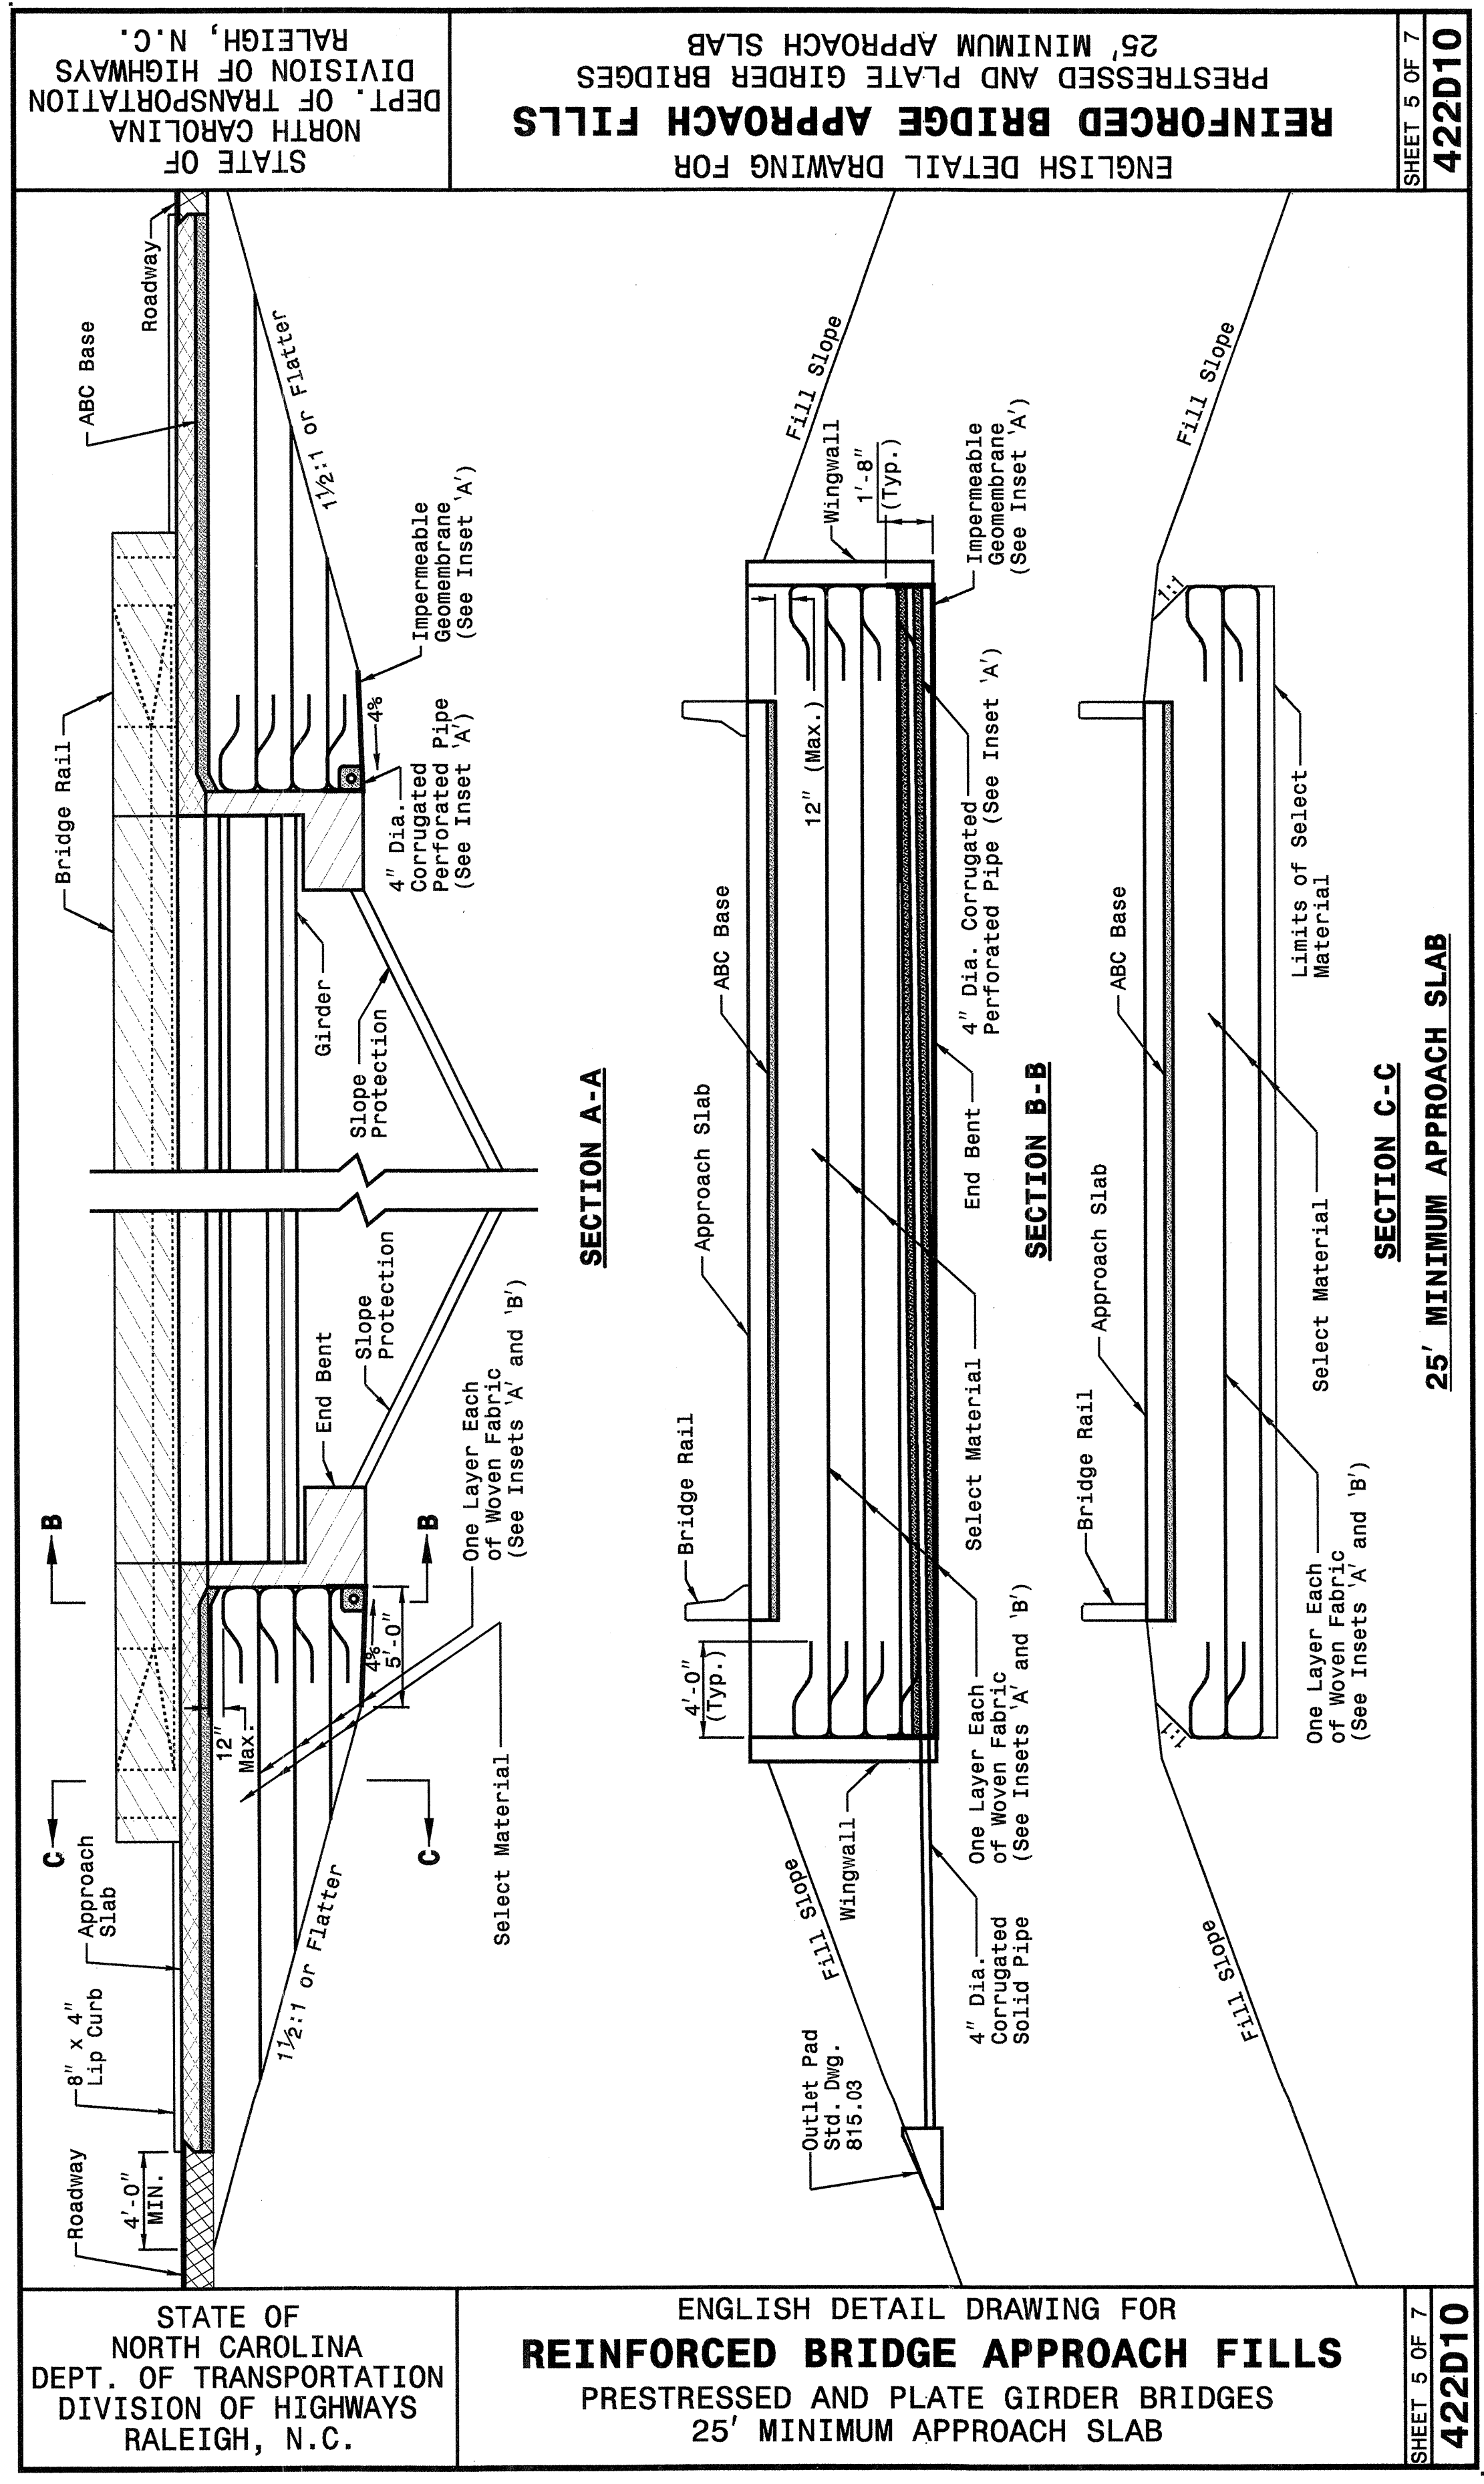

PROJECT SERVICES UNIT
STANDARDS AND SPECIAL DESIGN
Office 919-250-4128 FAX 919-250-4119

SEE PLATE FOR TITLE

ORIGINAL BY: 2002 STANDARDS DATE: 01-15-02
 MODIFIED BY: E.E. WARD DATE: 09-12-05
 CHECKED BY: *Garrett* DATE: 1/25/06
 FILE SPEC.: s:\2005\20050920\stodetails/english\422d10.dgn