


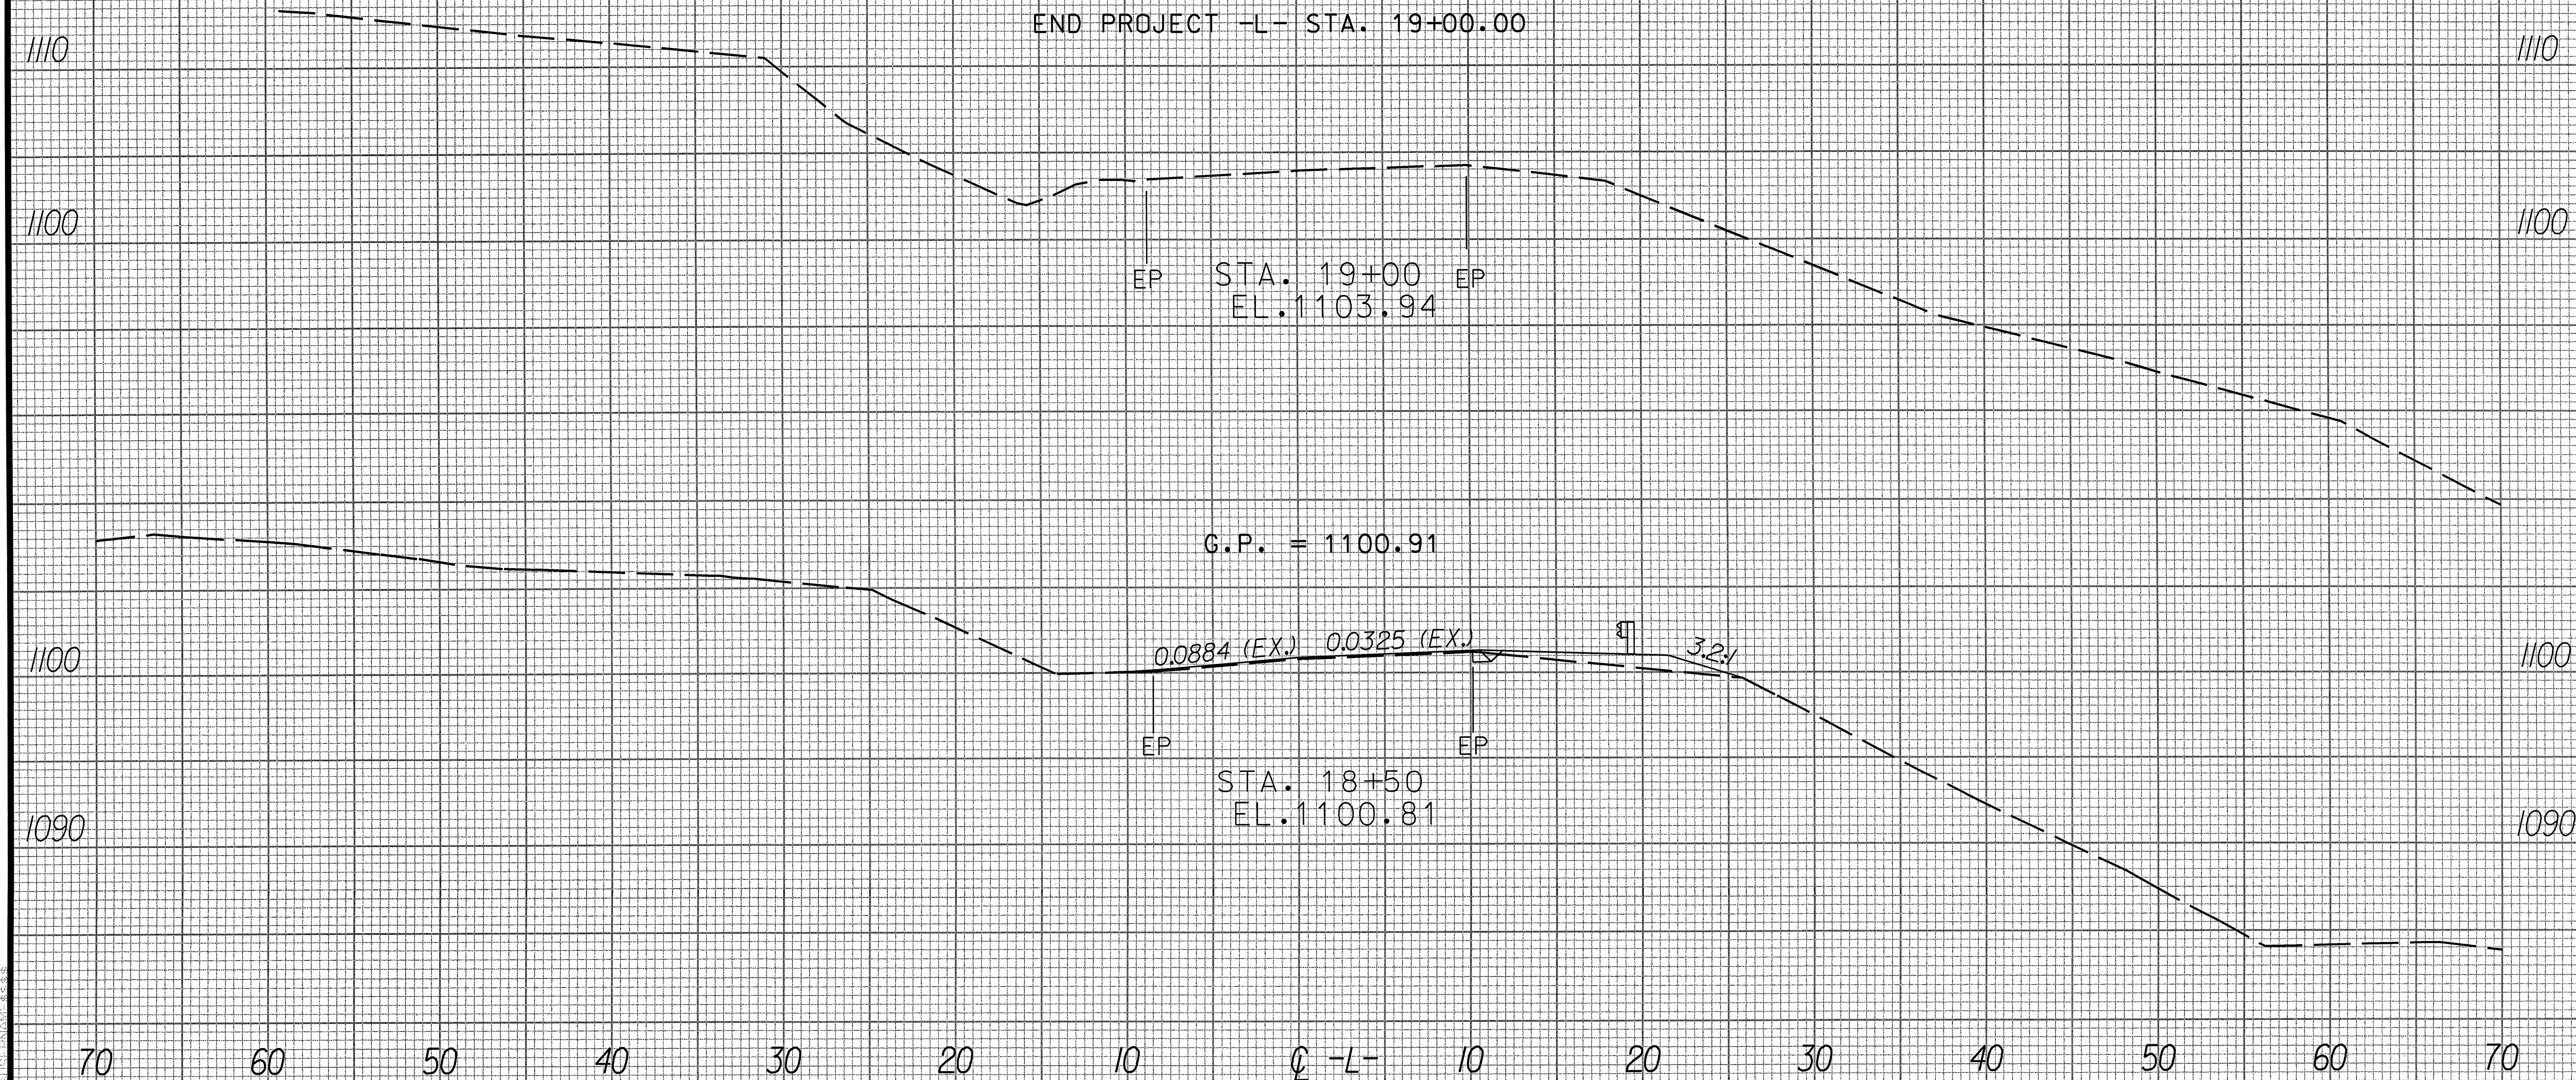

70 60 50 40 30 20 10 0 -L- 10 20 30 40 50 60 70



Vertical text on the left margin, likely a scale or reference note.

Vertical text on the right margin, likely a scale or reference note.