


PLAN OF INTERIOR CORED SLAB UNIT - SPAN A

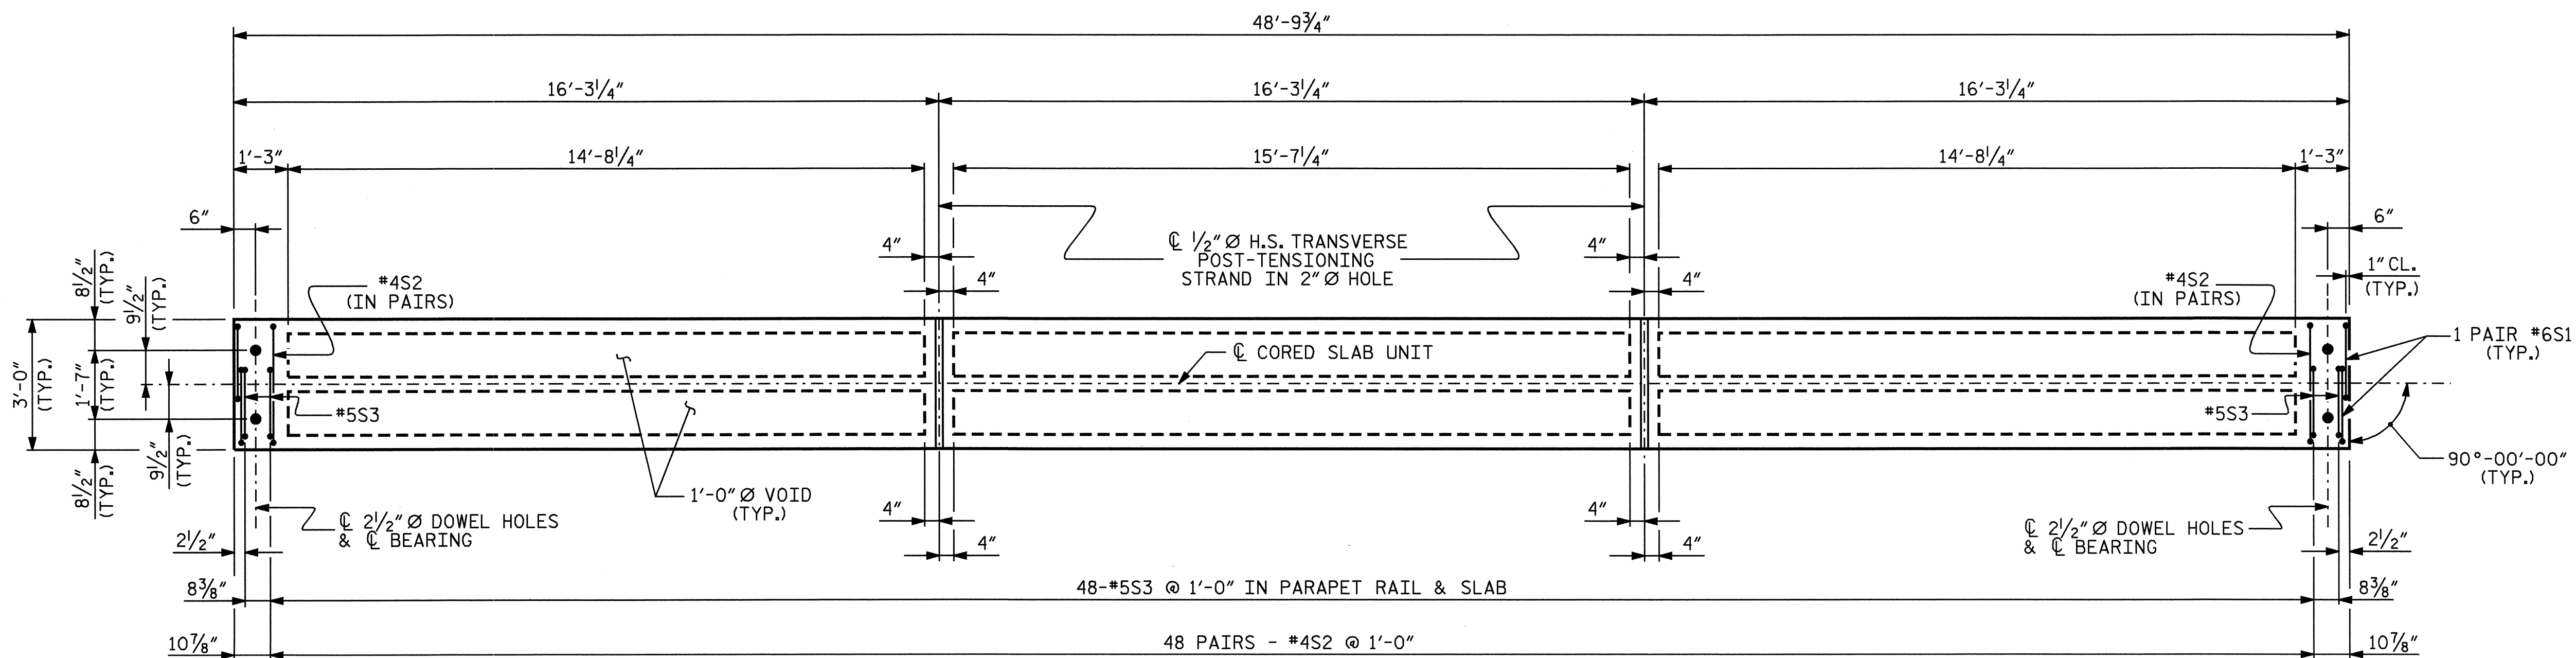


PLAN OF EXTERIOR CORED SLAB UNIT - SPAN A

PROJECT NO. B-4224
PENDER/DUPLIN COUNTY
 STATION: 17+62.50 -L-

SHEET 5 OF 8

STATE OF NORTH CAROLINA
 DEPARTMENT OF TRANSPORTATION
 RALEIGH

SUPERSTRUCTURE
 PLAN OF SPAN A
 CORED SLAB DETAILS

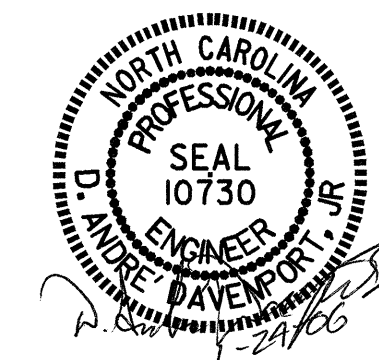

DRAWN BY : S. P. LAM DATE : 2/15/05
 CHECKED BY : A. SORSENGINH DATE : 9/05

23-JAN-2006 07:09
 R:\STRUCT\slam\lcr\station\Superstructure\B-4224.PS.dgn
 adavenport

REVISIONS						SHEET NO.
NO.	BY:	DATE:	NO.	BY:	DATE:	S-8
1			3			TOTAL SHEETS
2			4			28