


29-SEP-2005 10:11 AM
 S:\C5-Projects\02stds\Special\Details\english\42210\0422d.0.dwg
 .epicward AT P5222293

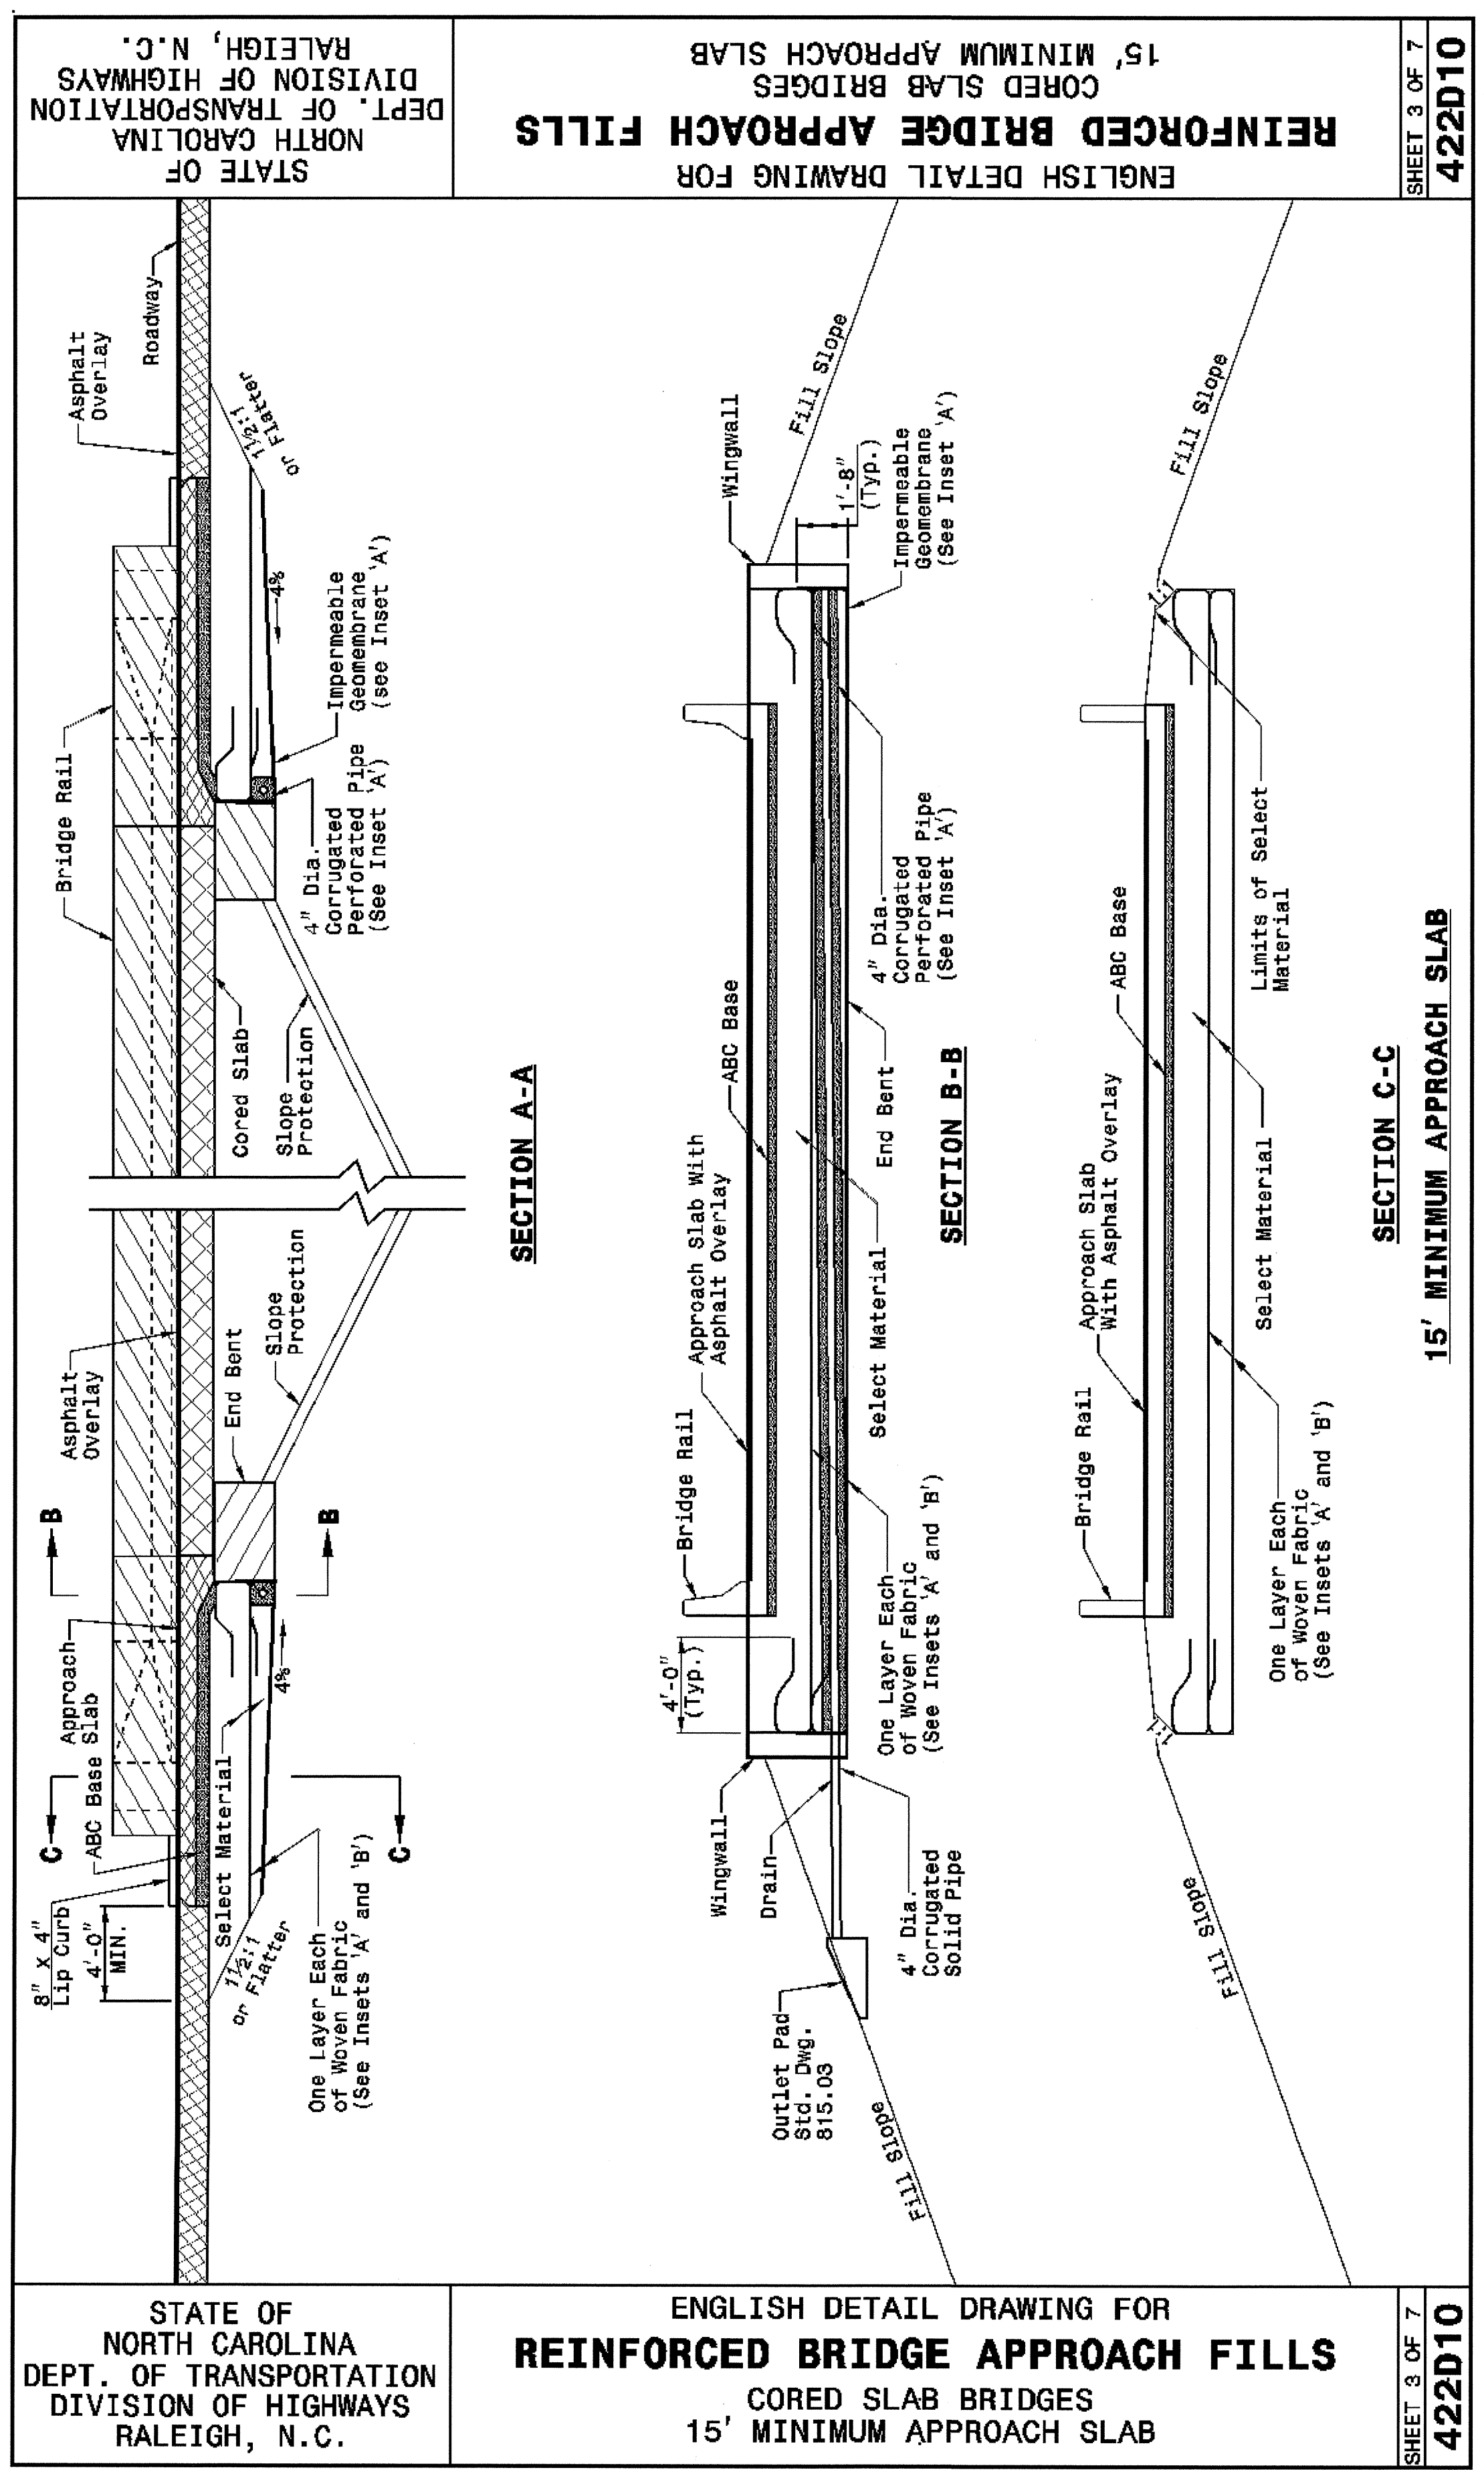


STATE OF NORTH CAROLINA
 DEPT. OF TRANSPORTATION
 DIVISION OF HIGHWAYS
 RALEIGH, N.C.

ENGLISH DETAIL DRAWING FOR
REINFORCED BRIDGE APPROACH FILLS
 CORED SLAB BRIDGES
 15' MINIMUM APPROACH SLAB

SHEET 3 OF 7
422D10

SHEET 3 OF 7
422D10

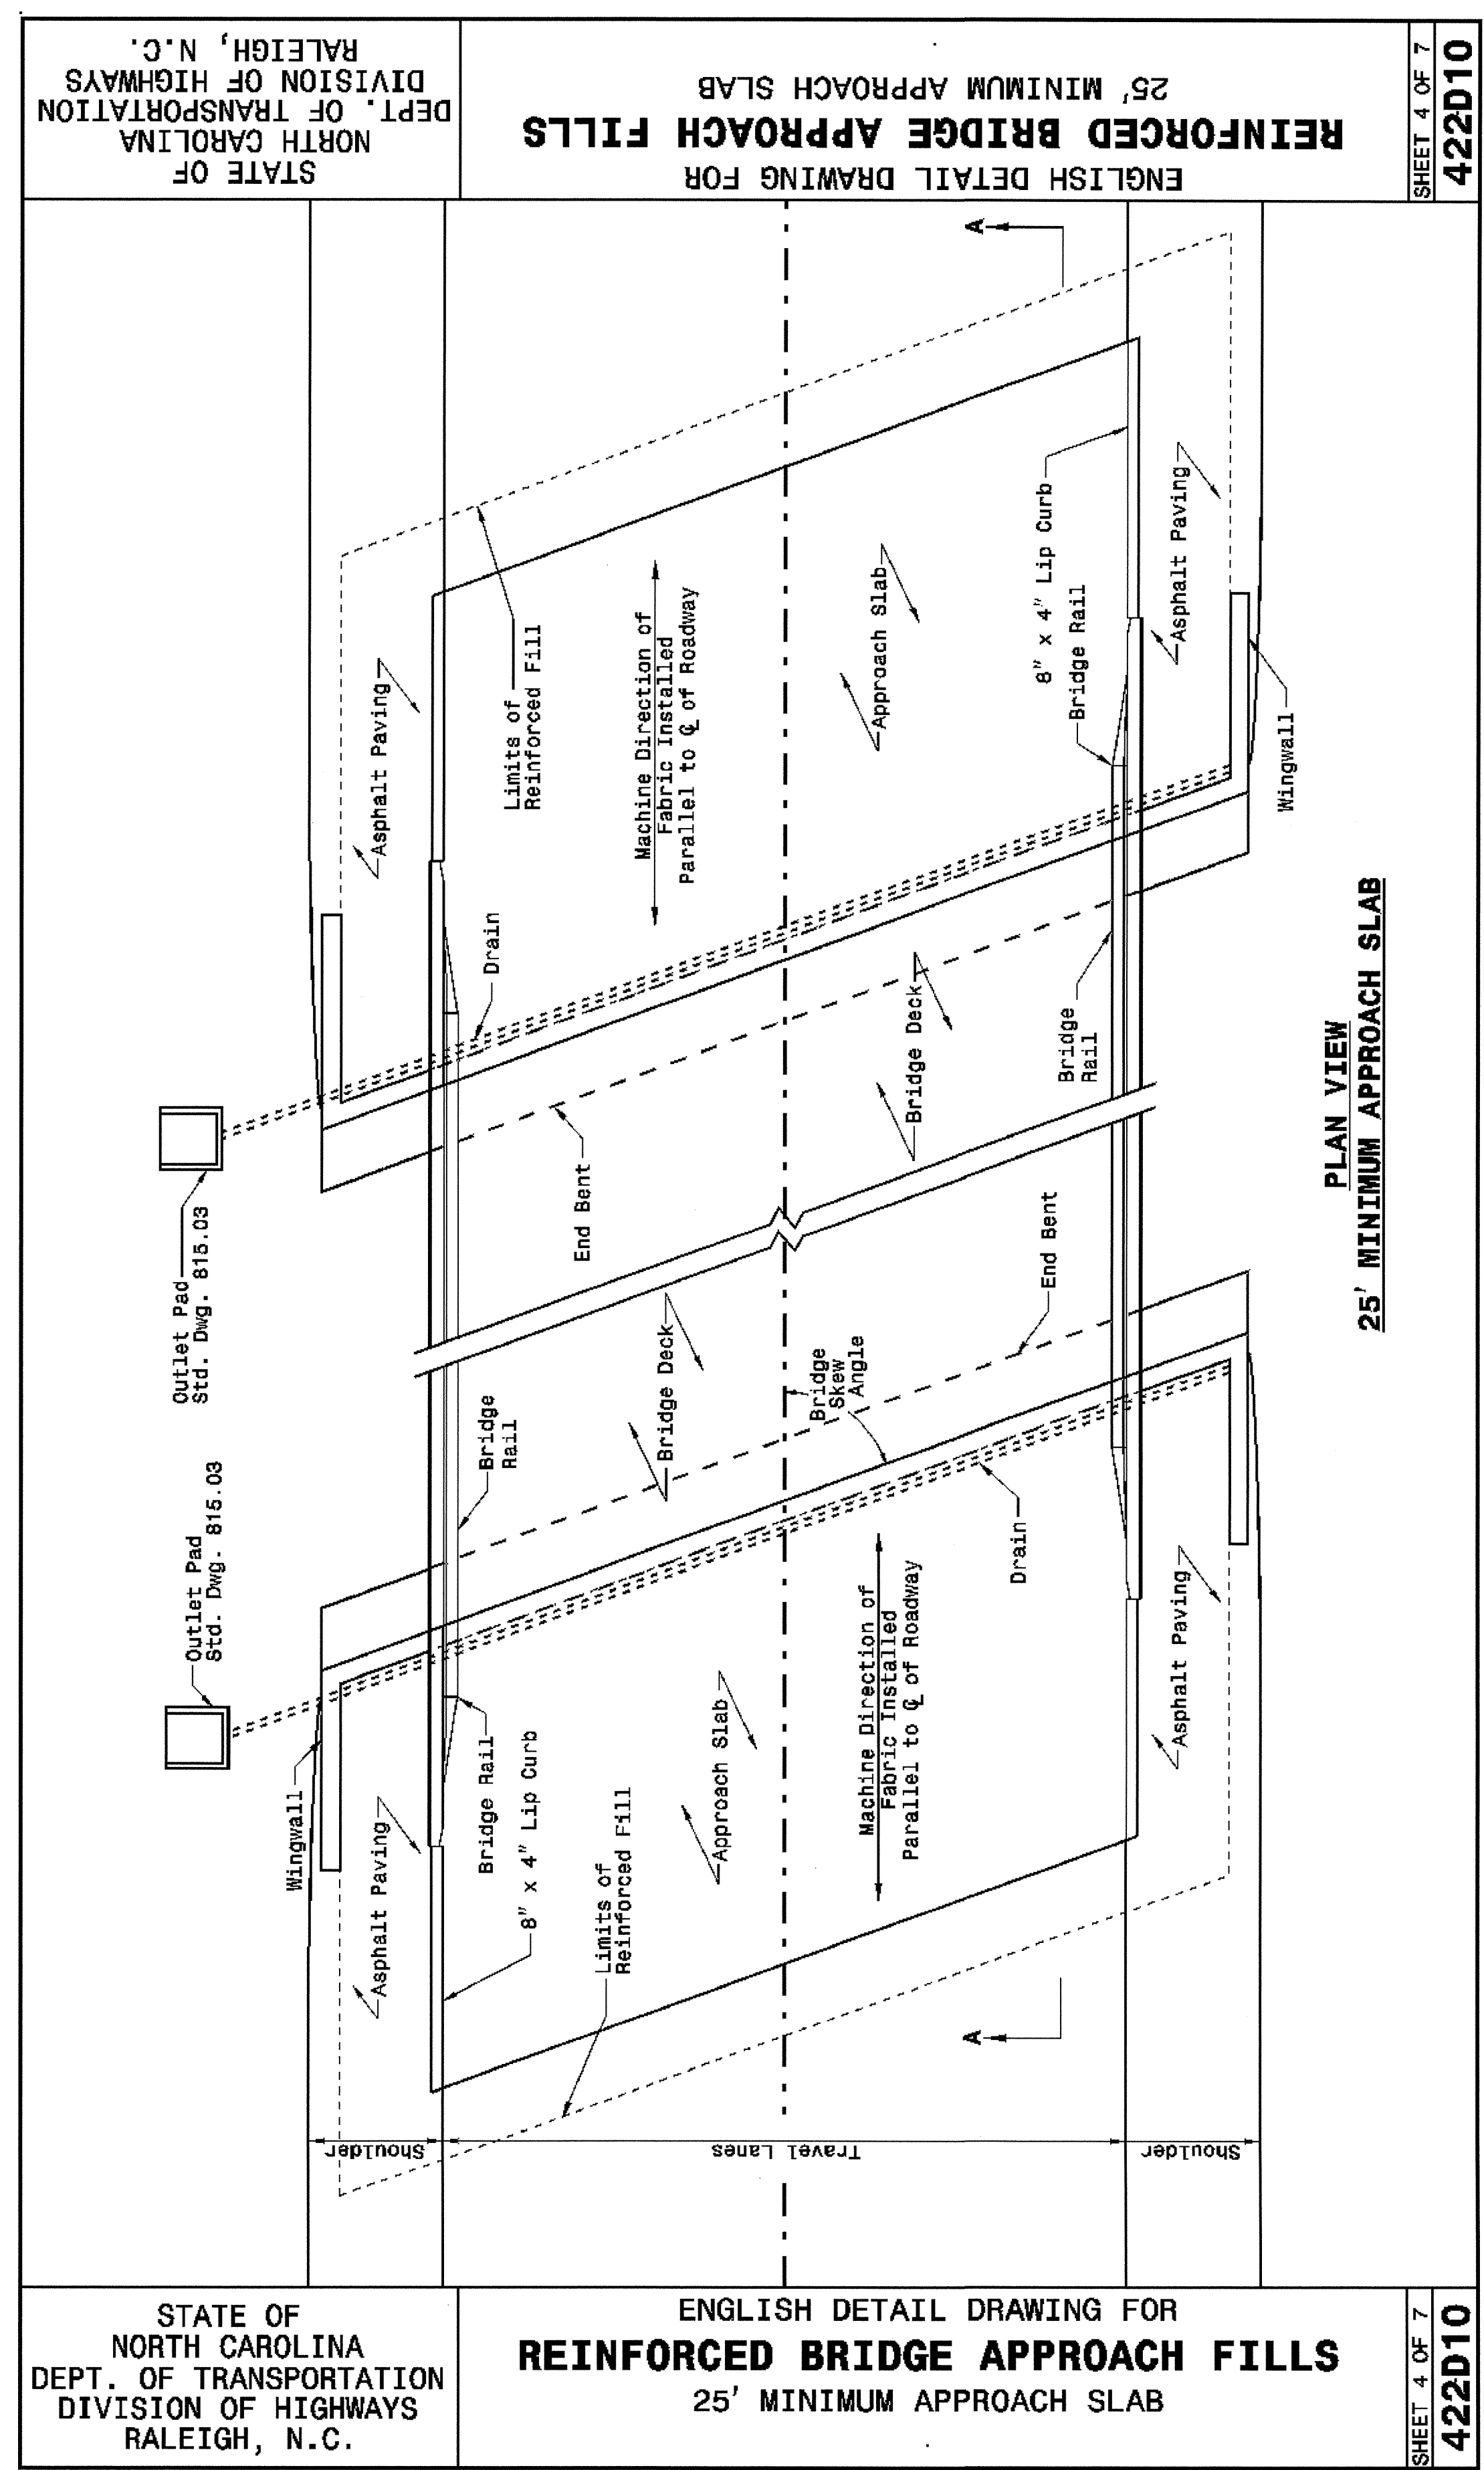


STATE OF NORTH CAROLINA
 DEPT. OF TRANSPORTATION
 DIVISION OF HIGHWAYS
 RALEIGH, N.C.

ENGLISH DETAIL DRAWING FOR
REINFORCED BRIDGE APPROACH FILLS
 25' MINIMUM APPROACH SLAB

SHEET 4 OF 7
422D10

SHEET 4 OF 7
422D10

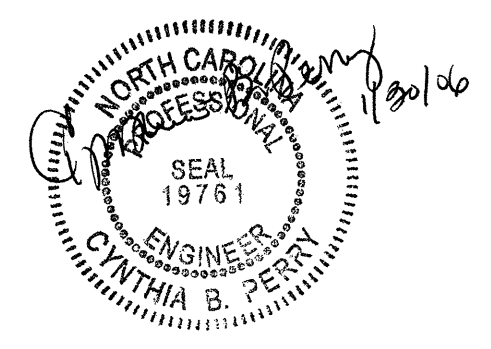

PROJECT SERVICES UNIT
STANDARDS AND SPECIAL DESIGN
 Office 919-250-4128 FAX 919-250-4119

SEE PLATE FOR TITLE

ORIGINAL BY: 2002 STANDARDS DATE: 01-15-02
 MODIFIED BY: E.E. WARD DATE: 09-28-05
 CHECKED BY: DATE:
 FILE SPEC.: stds/02stdstodetails/english/422d10.dgn