


464 QUANTITY REQ'D ...1

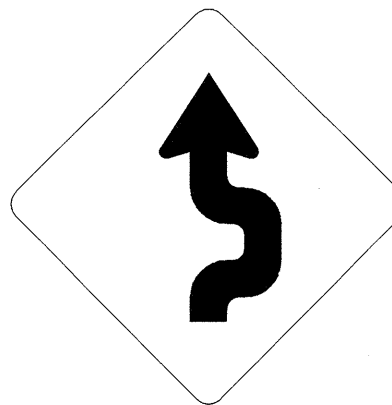


30 X 30
W20-21R

ONE "U" POST PER SIGN

TIP NO. B-3639	SHEET NO. SIGN-2
-------------------	---------------------

465 QUANTITY REQ'D ...1

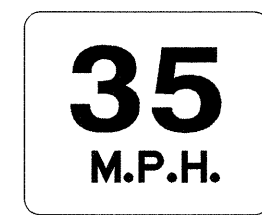

18 X 18
W13-1

MOUNT BELOW SIGN 464
IN 1 INSTALLATION

NOTE: THIS DRAWING IS DIMENSIONED
IN INCHES UNLESS OTHERWISE
DEPICTED WITHIN THE DRAWING.

SEAL



TYPE "E" SIGNS