

PLAN OF EXTERIOR SLAB


PLAN FOR INTERIOR SLAB IDENTICAL EXCEPT OMIT S3 BARS

PROJECT NO. B-3639
EDGEcombe COUNTY
 STATION: 17+59.40 -L-

SHEET 4 OF 6

STATE OF NORTH CAROLINA
 DEPARTMENT OF TRANSPORTATION
 RALEIGH

**SUPERSTRUCTURE
 PLAN OF SPAN C**

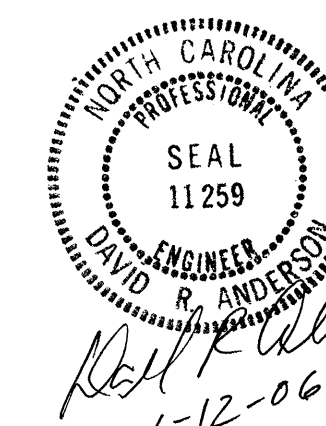

REVISIONS						SHEET NO.
NO.	BY:	DATE:	NO.	BY:	DATE:	TOTAL SHEETS
1			3			S-7
2			4			20

I:\JAN-2006 12:00
 I:\STRUCTURE\Ntran\Micro-ec\wk\3639-cs.dgn
 ntran

DRAWN BY : N. Q. TRAN DATE : 4/4/04
 CHECKED BY : T. A. WALTER DATE : 6-15-05