


STATE OF NORTH CAROLINA
DEPT. OF TRANSPORTATION
DIVISION OF HIGHWAYS
RALEIGH, N.C.

ENGLISH DETAIL DRAWING FOR
REINFORCED BRIDGE APPROACH FILLS
CORED SLAB BRIDGES
15' MINIMUM APPROACH SLAB

SHEET 3 OF 7
422D10

SHEET 3 OF 7
422D10

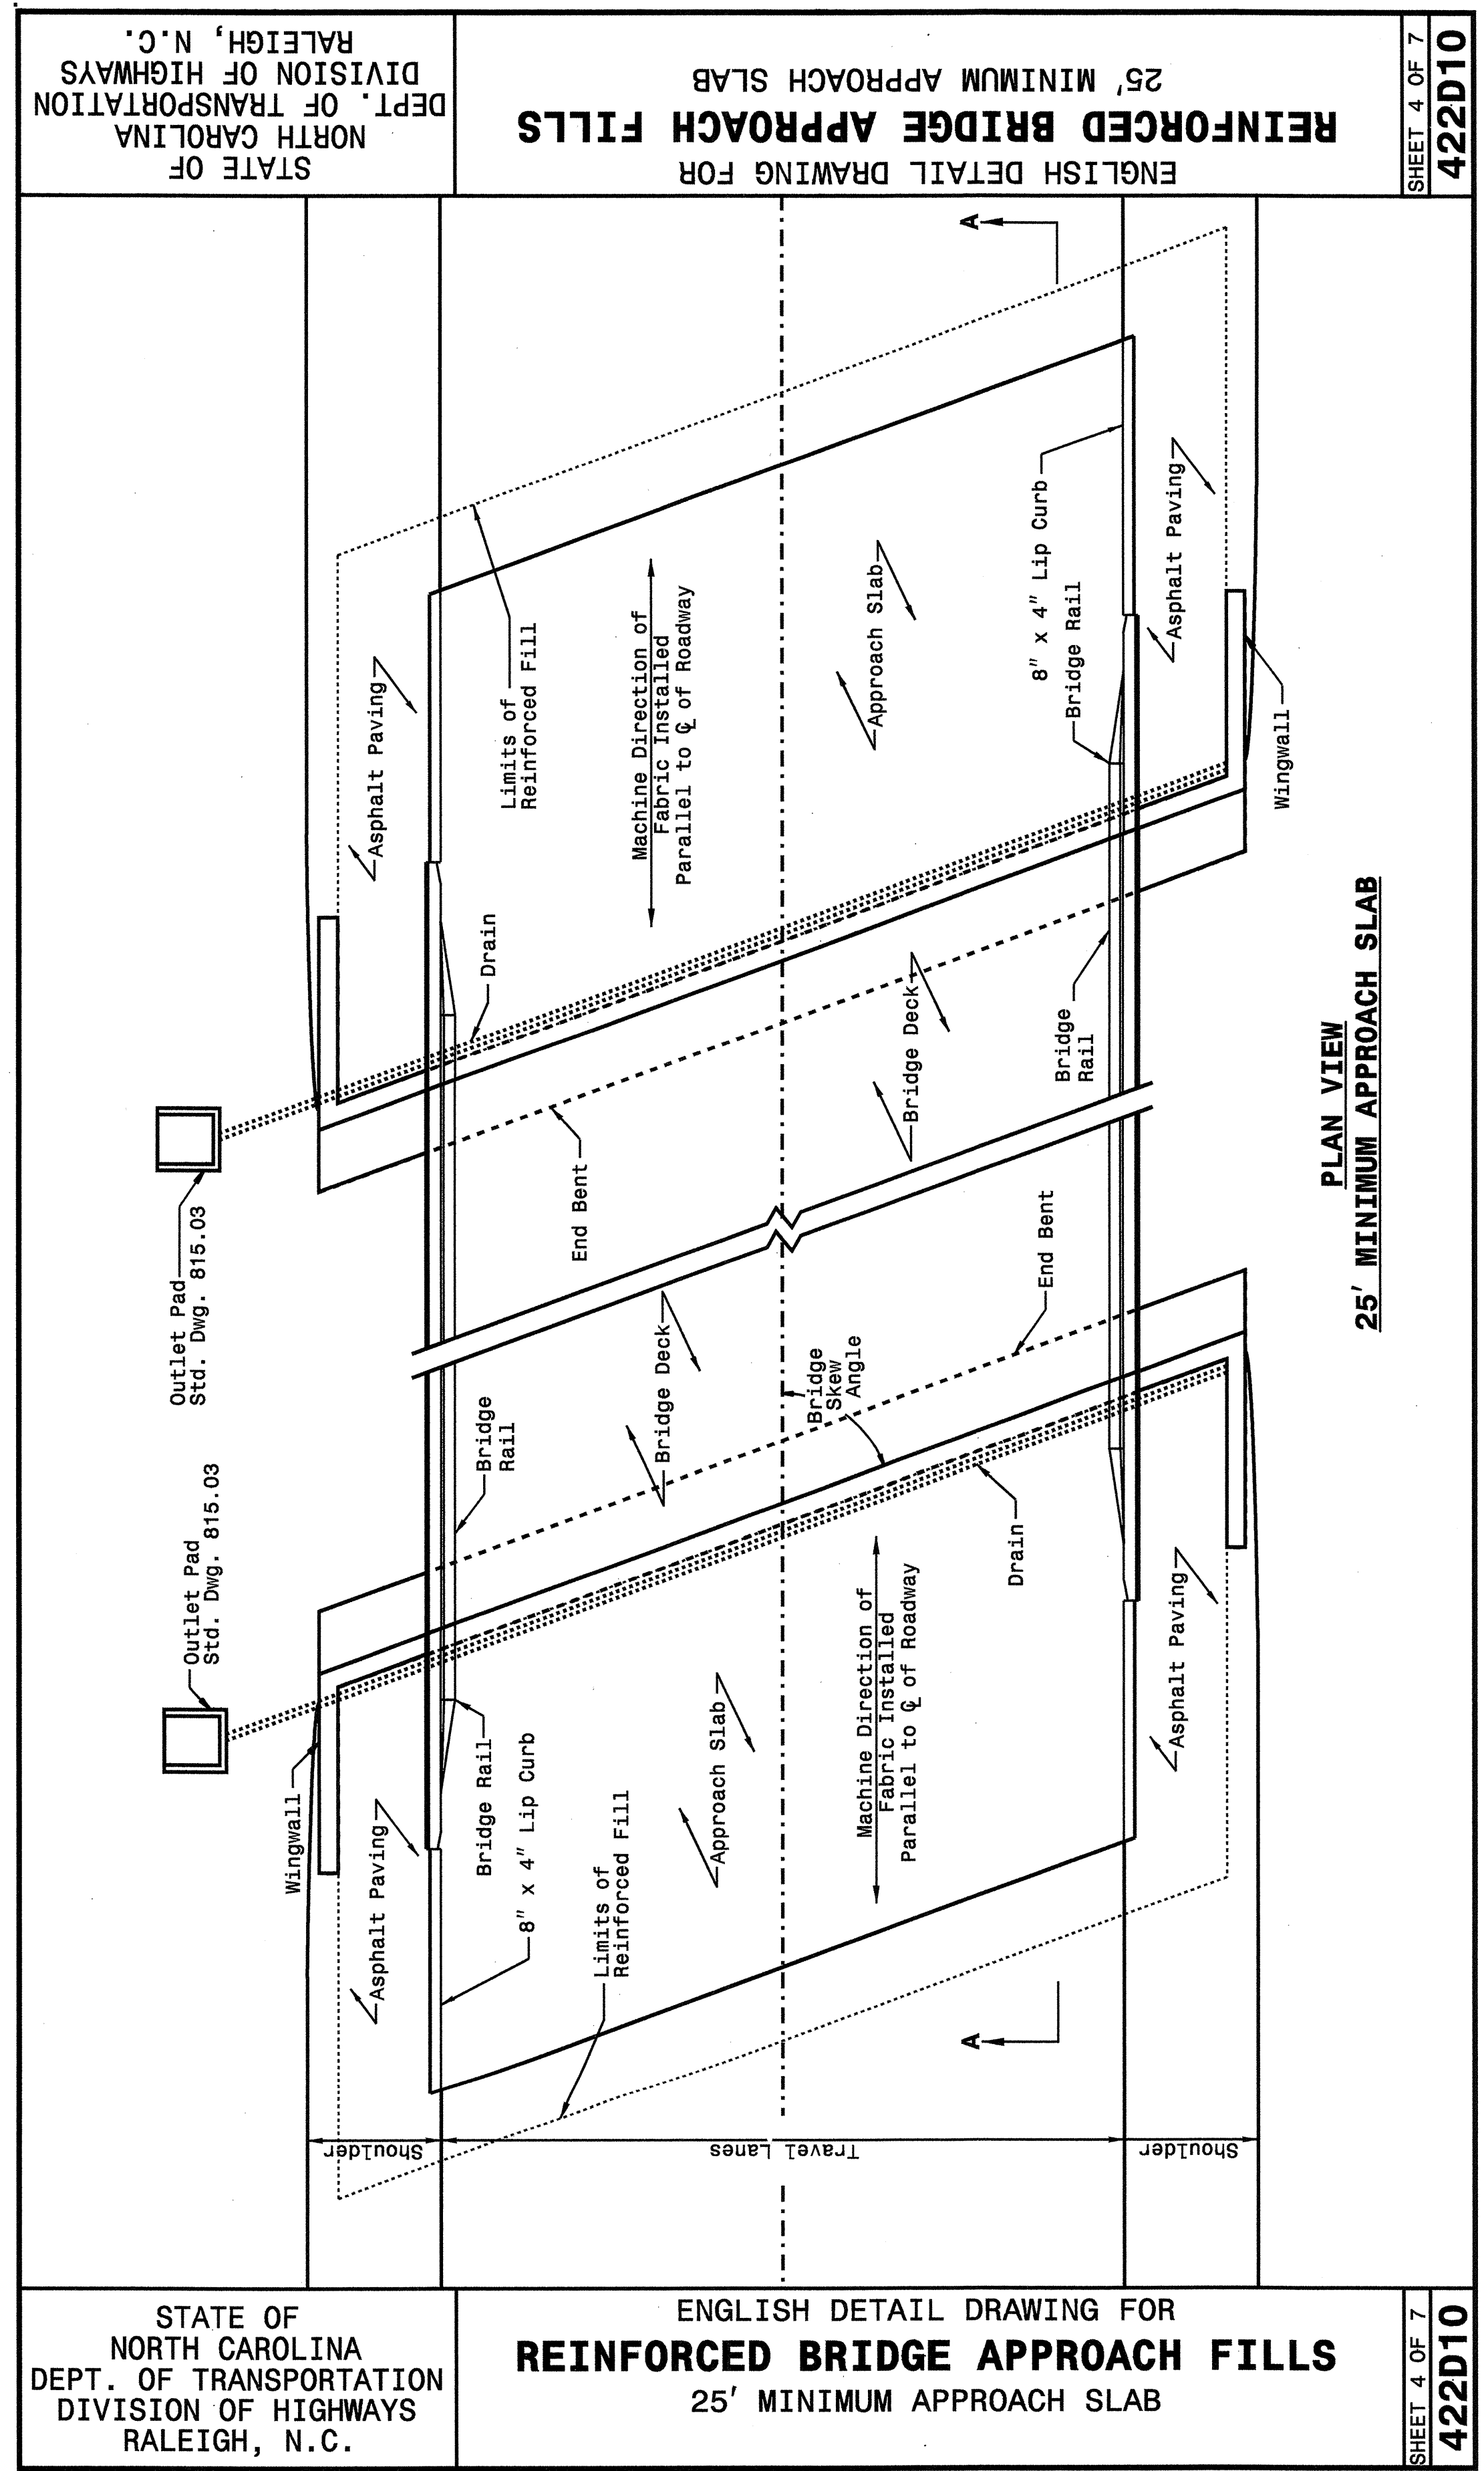

STATE OF NORTH CAROLINA
DEPT. OF TRANSPORTATION
DIVISION OF HIGHWAYS
RALEIGH, N.C.

ENGLISH DETAIL DRAWING FOR
REINFORCED BRIDGE APPROACH FILLS
25' MINIMUM APPROACH SLAB

SHEET 4 OF 7
422D10

SHEET 4 OF 7
422D10

**PROJECT SERVICES UNIT
STANDARDS AND SPECIAL DESIGN**
Office 919-250-4128 FAX 919-250-4119

SEE PLATE FOR TITLE

ORIGINAL BY: 2002 STANDARDS DATE: 01-15-02
 MODIFIED BY: E. E. WARD DATE: 09-28-05
 CHECKED BY: *Joel S. Howard* DATE: 9/29/05
 FILE SPEC.: *stds/02stdstodetails/english/422d10.dgn*



28-SEP-2005 15:31 C:\Users\jward\Documents\Special Details\wardstds\02\stds to Special Details/english/422d10\0422d10.dgn