




Rev. 12/12/00

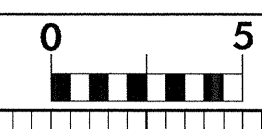


70 60 50 40 30 20 10 0 10 20 30 40 50 60 70

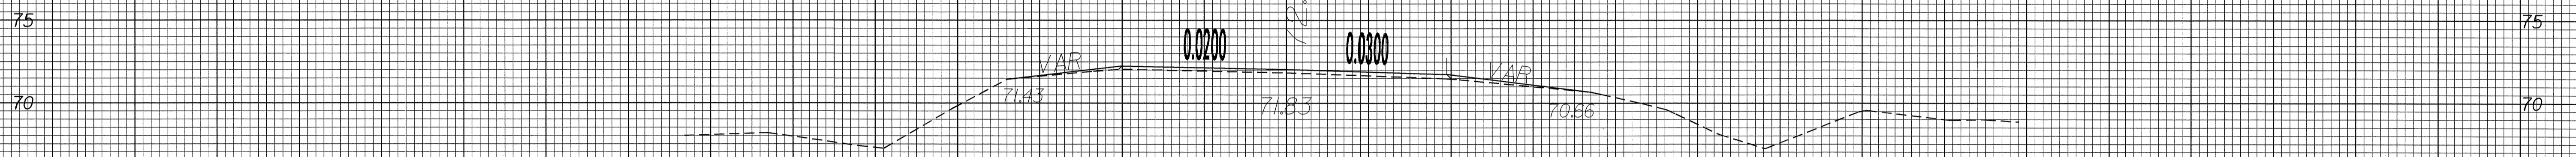

21+50.00

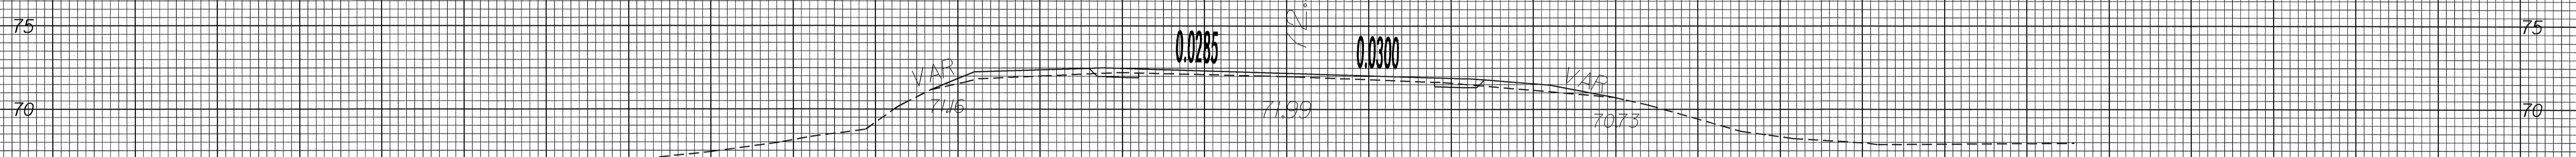

21+00.00

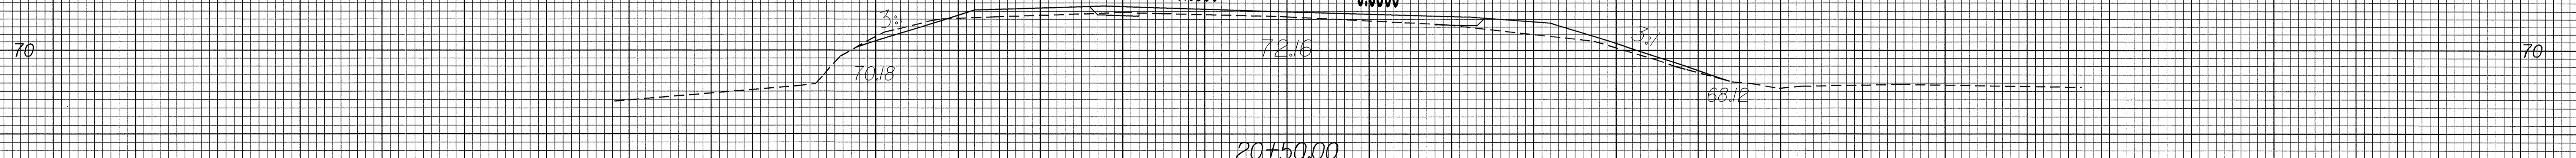

20+50.00

70 60 50 40 30 20 10 0 10 20 30 40 50 60 70

14-DEC-2005 15:30  
\\fs01\user\juliob\work\2005\3639\3639.dwg