




TYPICAL SECTIONS (SURFACING AND RESURFACING)

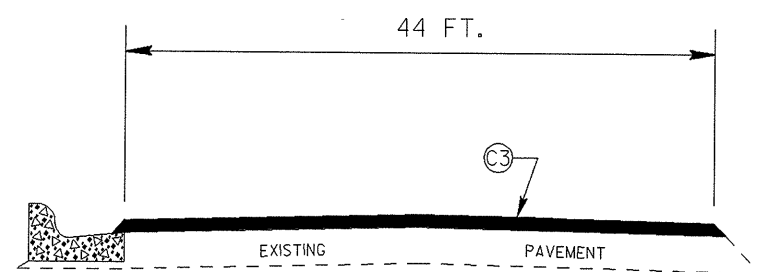


TYPICAL SECTION NO. 7

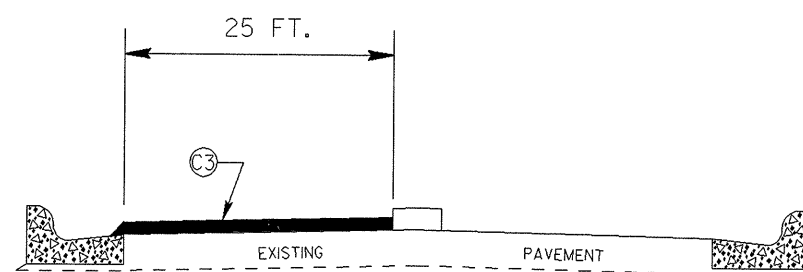

TYPICAL SECTION NO. 8

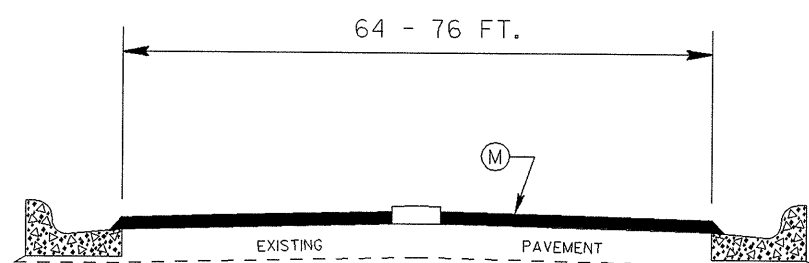

TYPICAL SECTION NO. 9

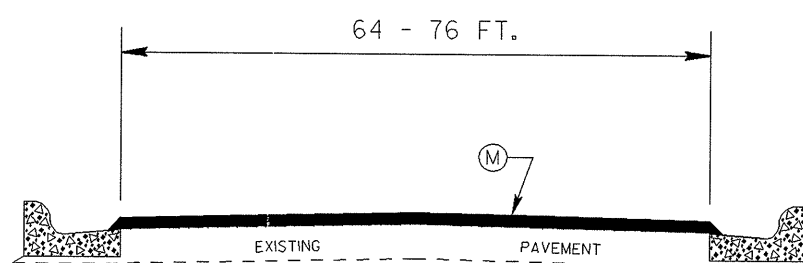

TYPICAL SECTION NO. 10

WBS ELEMENT	SHEET NO.	TOTAL SHEETS
4CR.10511.6, ETC.	II	16
WBS ELEMENT	F. A. PROJ. NO.	DESCRIPTION
4CR.10511.6		
4CR.20511.7		
4CR.305106.3		
4CR.305128.2		
4CR.305134.3		
4CR.305137.3		
4CR.10961.7		
4CR.20961.7		
4CR.309614.5		
4CR.309122.2		

PAVEMENT SCHEDULE	
C	PROP. APPROX. 1" ASP. CONC. SURFACE CO., TYPE SF 9.5A AT AN AVERAGE RATE OF 110 LBS. SQ. YD.
C1	PROP. APPROX. 1.25" ASP. CONC. SURFACE CO., TYPE S 9.5B AT AN AVERAGE RATE OF 140 LBS. SQ. YD.
C2	PROP. APPROX. 1.5" ASP. CONC. SURFACE CO., TYPE S 9.5B AT AN AVERAGE RATE OF 168 LBS. SQ. YD.
C3	PROP. APPROX. 1.25" ASP. CONC. SURFACE CO., TYPE S 9.5C AT AN AVERAGE RATE OF 140 LBS. SQ. YD.
C4	PROP. APPROX. 1.5" ASP. CONC. SURFACE CO., TYPE S 9.5C AT AN AVERAGE RATE OF 168 LBS. SQ. YD.
M	PROP. MILLING ASP. PAV'T., 1.5" DEPTH AND REPLACE WITH APPROX. 1.5" ASP. CONC. SURFACE CO., TYPE S 9.5C, AT AN AVERAGE RATE OF 168 LBS. PER SQ. YD.
NOTE: ALL PAVEMENT EDGE SLOPES ARE H UNLESS SHOWN OTHERWISE	