


HORIZONTAL CURVE DATA
 PI STA. = 16+74.13
 Δ = 7°-52'-02.0" (LT)
 D = 1°-21'-51"
 L = 576.50'
 T = 288.80'
 R = 4,200.00'
 SE = 0.04

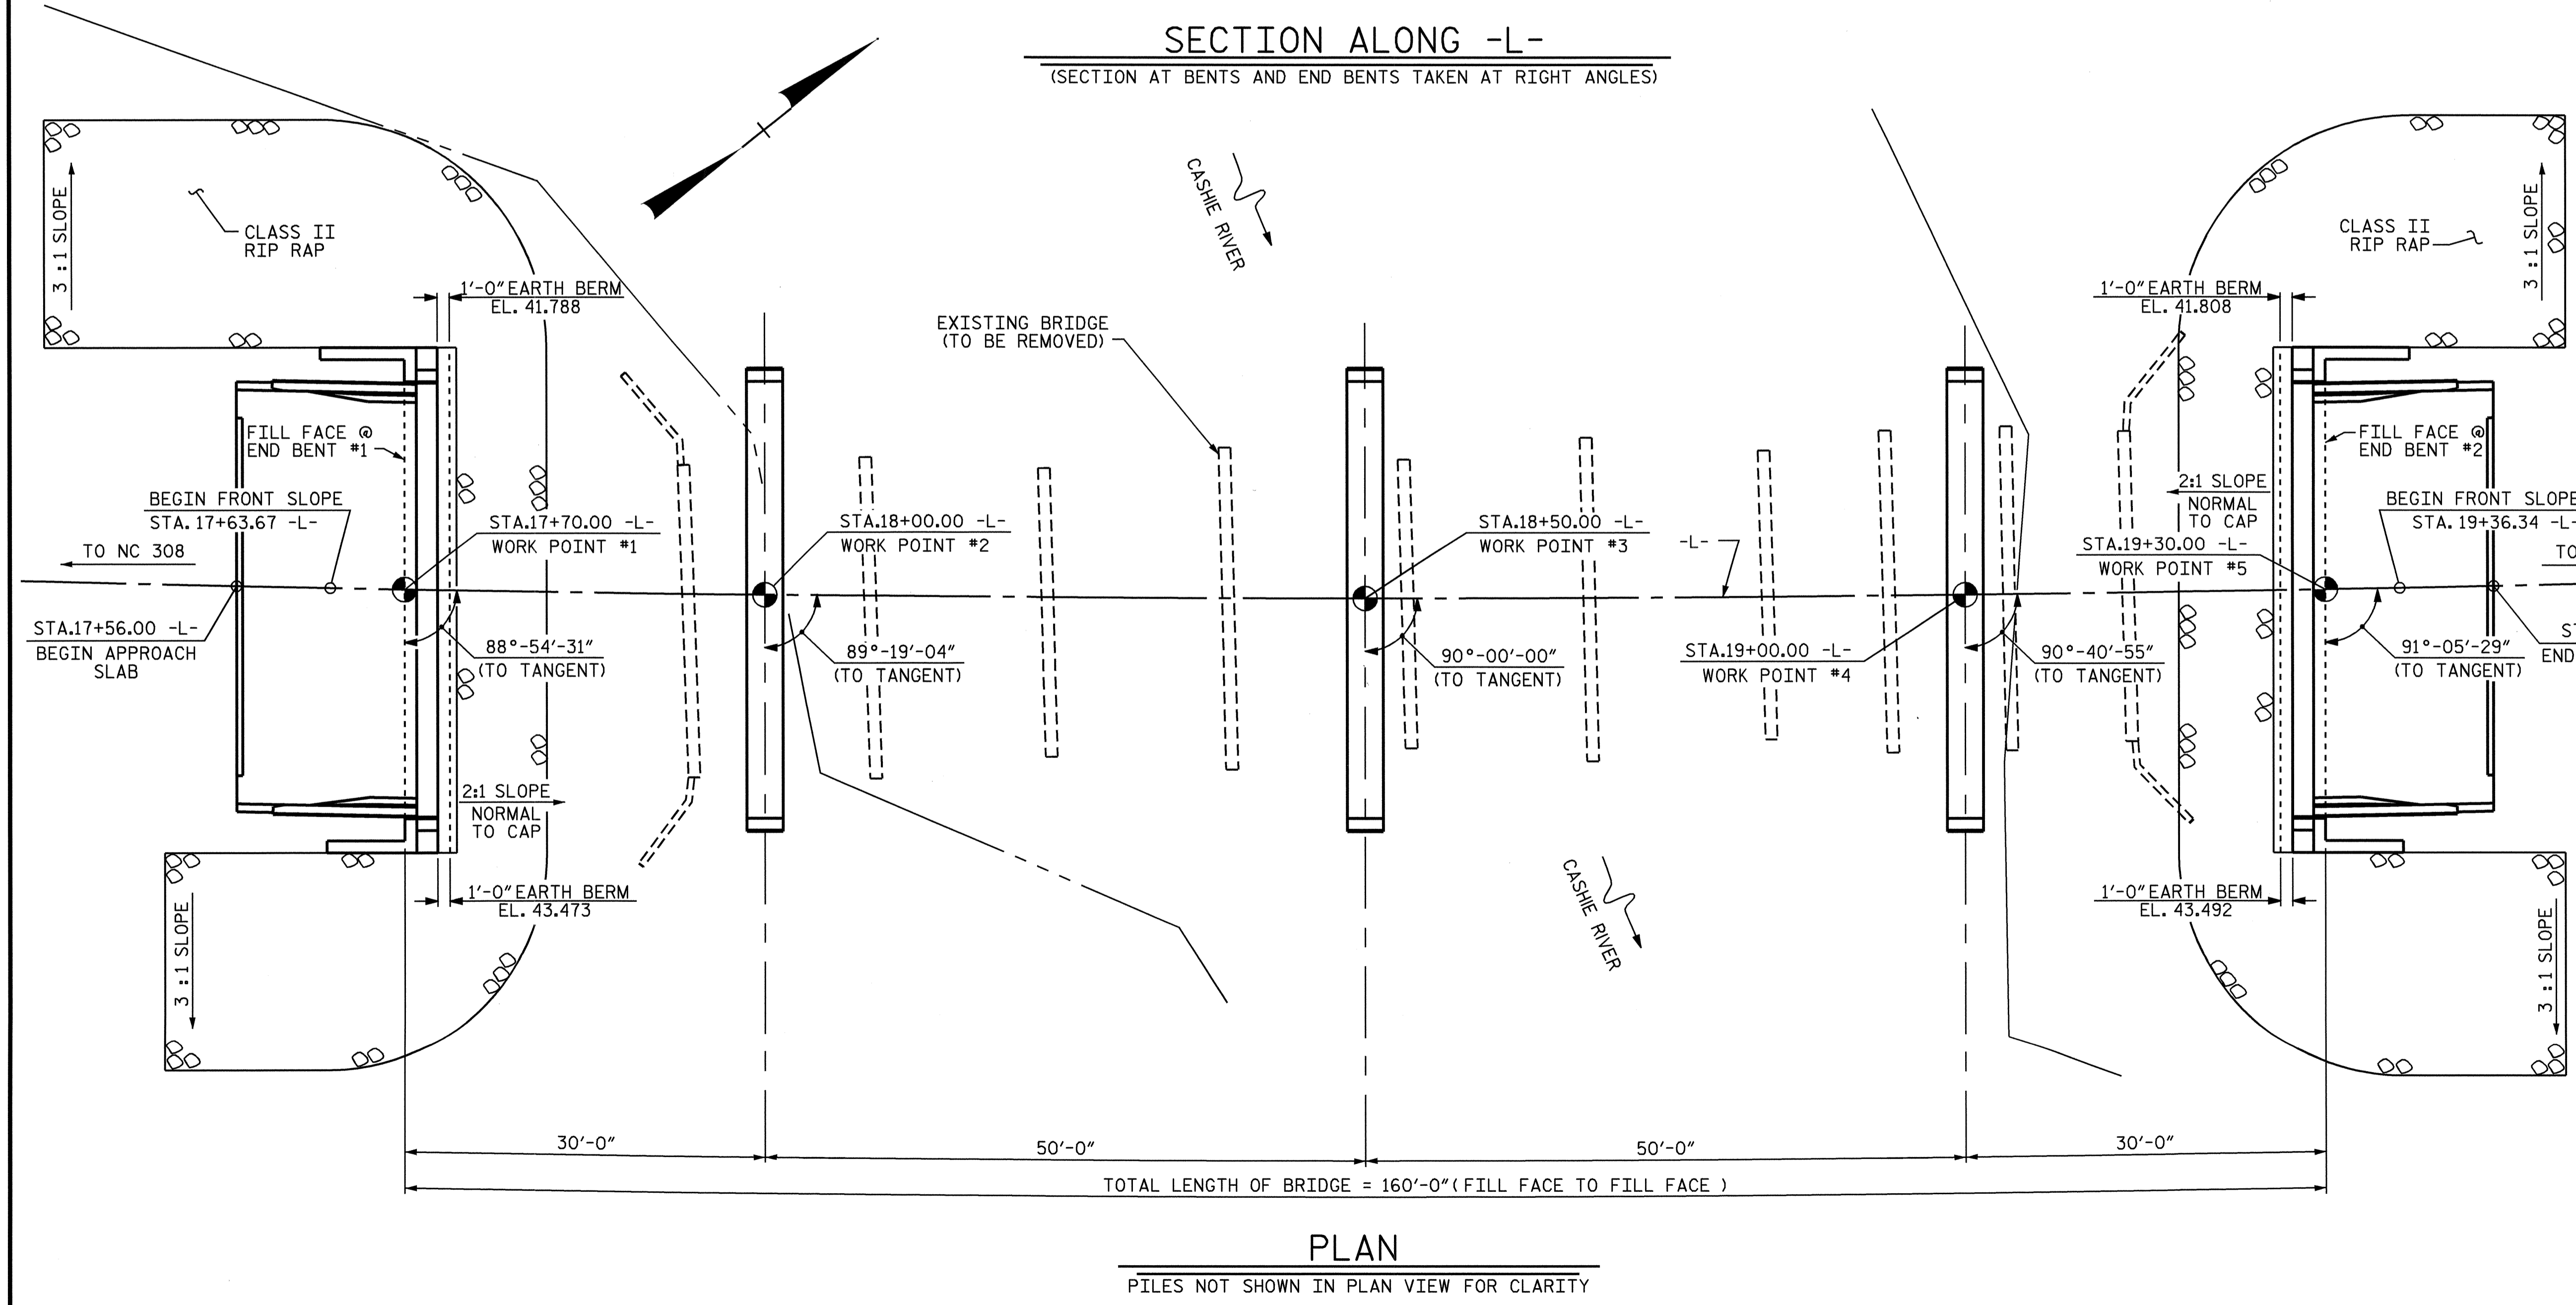

PROJECT NO. B-4027
 BERTIE COUNTY
 STATION: 18+50.00 -L-
 SHEET 1 OF 4 REPLACES BRIDGE #11

REVISIONS						SHEET NO.
NO.	BY:	DATE:	NO.	BY:	DATE:	S-1
1			3			TOTAL SHEETS
2			4			23

DRAWN BY: KEITH D. LAYNE DATE: 1-07-05
 CHECKED BY: DOUG V. JOYNER DATE: 8-05-05

