



336S CABINET  
FRONT VIEW

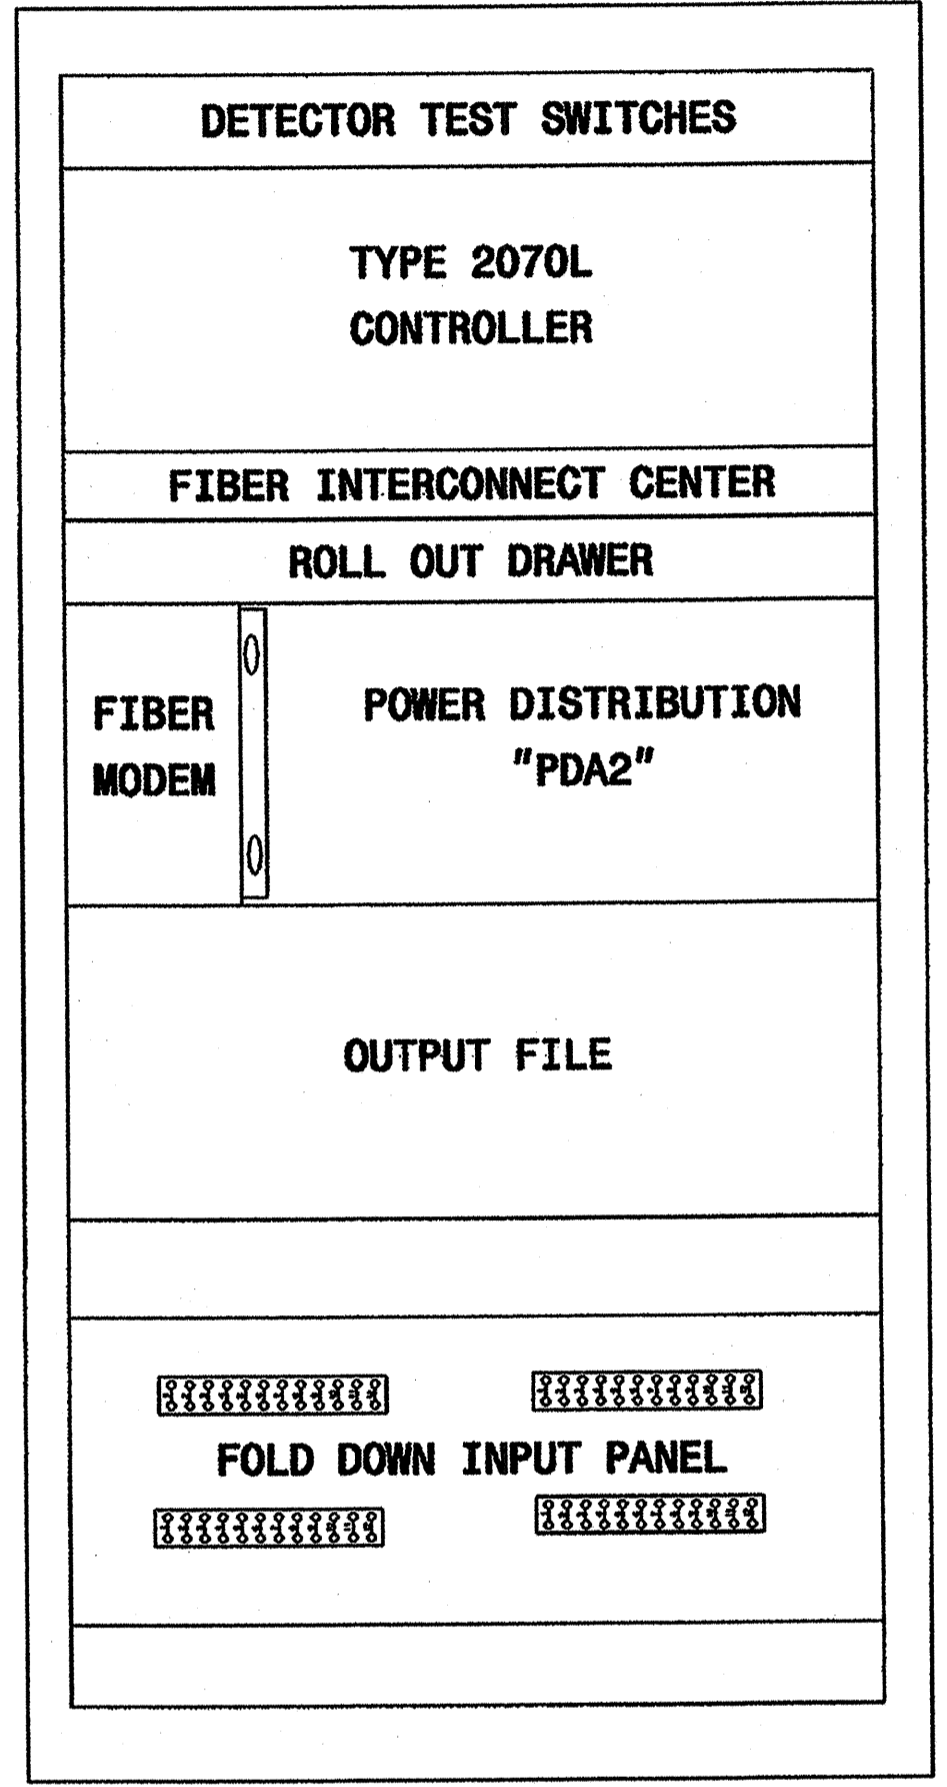

336S CABINET  
REAR VIEW

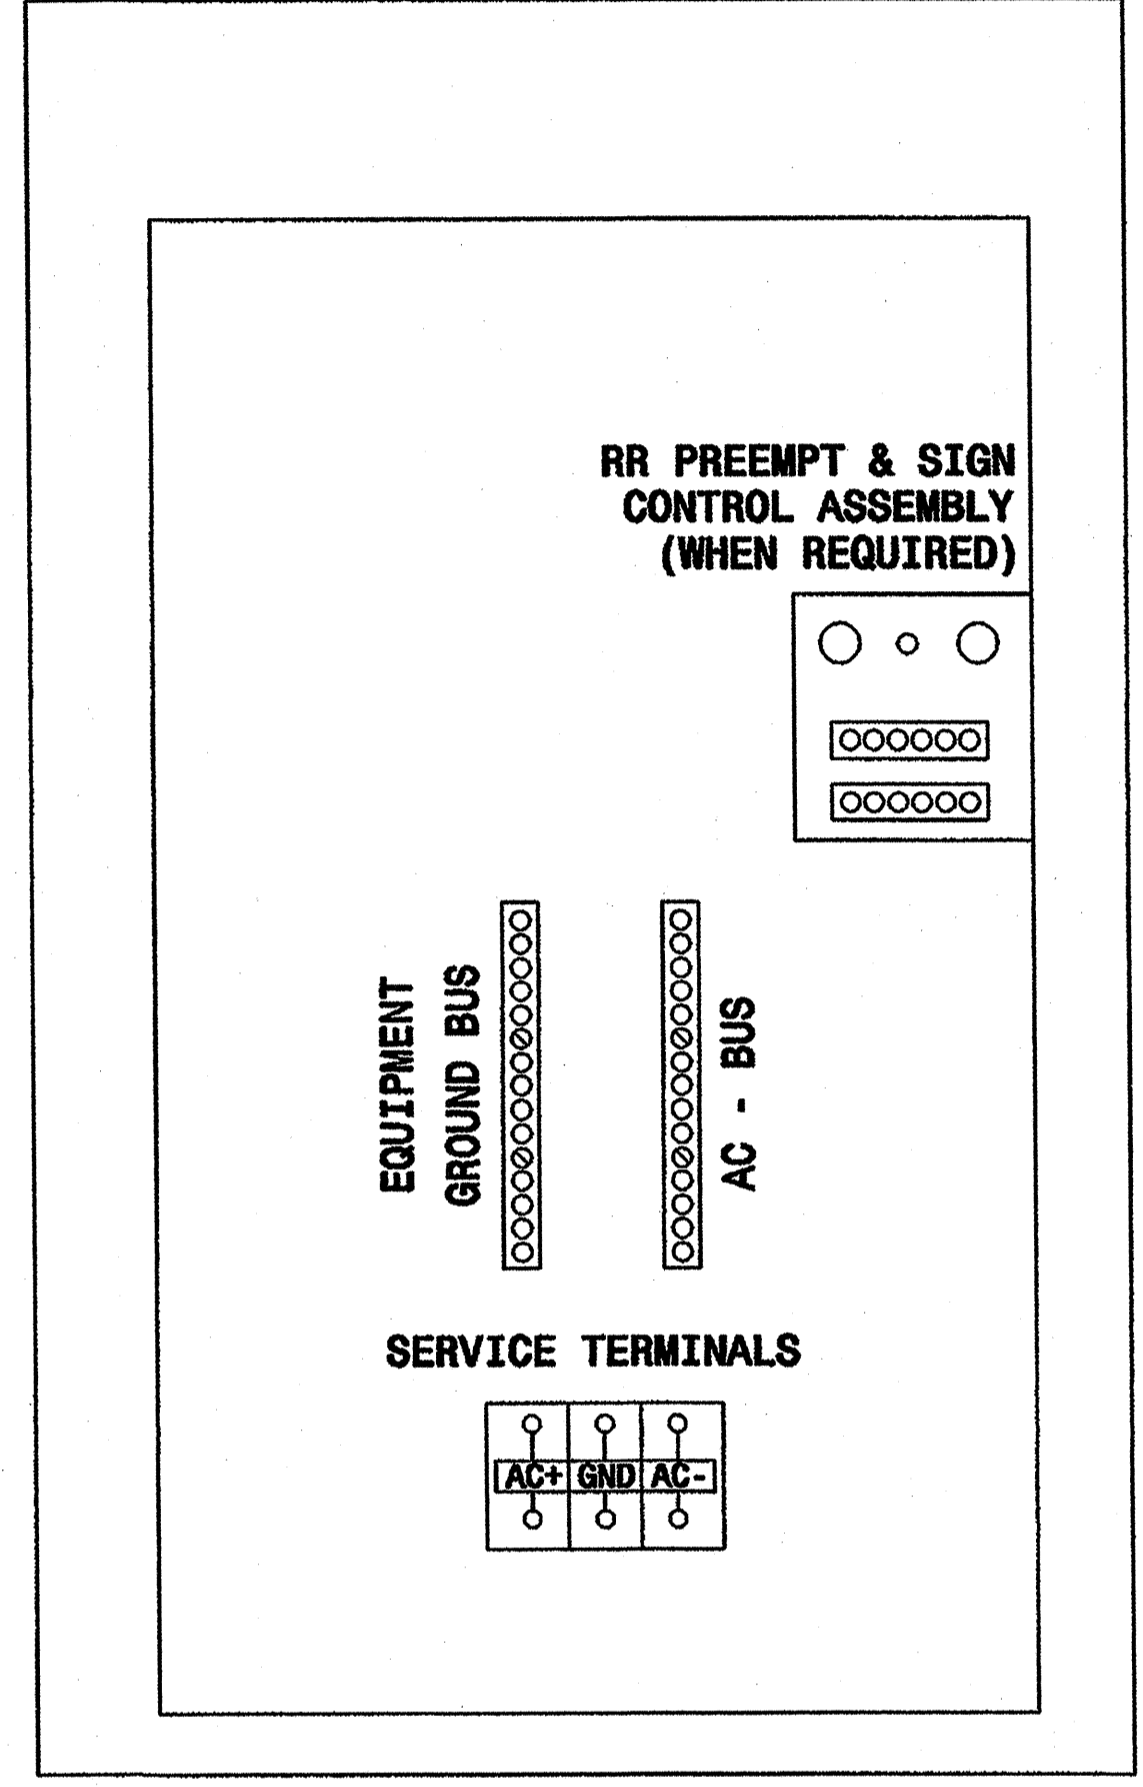

336S CABINET  
REAR VIEW  
RIGHT SIDE

**NOTES**

- PROVIDE A 2 " SPACE BETWEEN THE CONTROLLER AND THE ROLL OUT DRAWER TO ACCOMMODATE A FIBER INTERCONNECT CENTER.
- INSTALL POWER LINE SURGE PROTECTION INSIDE POWER DISTRIBUTION ASSEMBLY.

13-NOV-2002 10:52  
U:\p0000170 6001net.dgn

Typical Drawing

|                  |  |                              |  |
|------------------|--|------------------------------|--|
|                  | <b>Cabinet Component Layout</b><br><b>170 Cabinet Model 336S</b><br><b>with 2070L Controller</b> |                              |  |
|                  | PLAN DATE: <b>October 2002</b><br>PREPARED BY: <b>P L Alexander</b>                              | REVIEWED BY:<br>REVIEWED BY: |  |
| REVISIONS: _____ |  |                              | SIGNATURE: <i>Milton I. Dean</i> 11/13/02<br>DATE: _____<br>SIG. INVENTORY NO. <b>NA</b> |