


SKREW ANGLE FOR BENTS: 70°00'00" (TYPICAL)

BENCHMARK:
 REBAR WITH STD. ALUM. CAP AT BL-3
 PINC 24+41.75, ELEV. 4.29'
 -L- POT STA. 24+76.96, 18.375' LT.

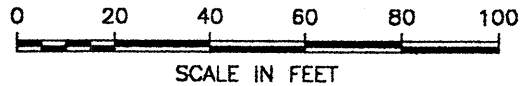

BORING LOCATION PLAN

REPLACEMENT OF BRIDGE NO. 7
 ON N.C. 615 OVER COREY'S DITCH
 STATE PROJECT NO. 8.1040801 TIP NO. B-3445
 FEDERAL I.D. NO. BRZ-615(1)
 CURRITUCK COUNTY, NORTH CAROLINA

S&ME
 ENVIRONMENTAL SERVICES
 ENGINEERING • TESTING

SCALE:	1" = 40'	APPROVED BY:	AFR
DATE:	AUGUST 2001	DRAWN BY:	TRP
JOB NO.	1051-01-118	FIGURE	2