


SPAN B

FOR PLAN OF TYPE I, III & V CORED SLAB UNITS, SEE
 "PLAN OF 3'-0" X 1'-9" CORED SLAB UNIT" FOR DETAILS.

PROJECT NO. B-3445
CURRITUCK COUNTY
 STATION: 24+18.00 -L-

STATE OF NORTH CAROLINA
 DEPARTMENT OF TRANSPORTATION
 RALEIGH
 SUPERSTRUCTURE
 PLAN OF SPAN B
 STAGE 2

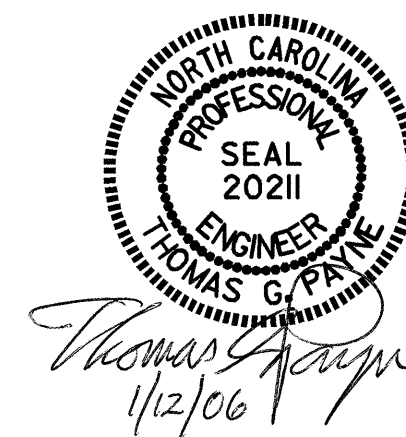

REVISIONS						SHEET NO.
NO.	BY:	DATE:	NO.	BY:	DATE:	TOTAL SHEETS
1			3			44
2			4			

DRAWN BY : M. J. OSTRISHKO DATE : 12-12-01
 CHECKED BY : K. D. LAYNE DATE : 1-19-02