


NOTES

FOR ADHESIVELY ANCHORED BARS, SEE "CONSTRUCTION SEQUENCE" SHEET AND SPECIAL PROVISIONS.
 HOLES FOR ADHESIVELY ANCHORED "S10" BARS SHALL BE FIELD DRILLED.
 FOR PLAN OF TYPE I THRU IV CORED SLAB UNITS, SEE "PLAN OF 3'-0" X 1'-9" CORED SLAB UNIT "FOR DETAILS.

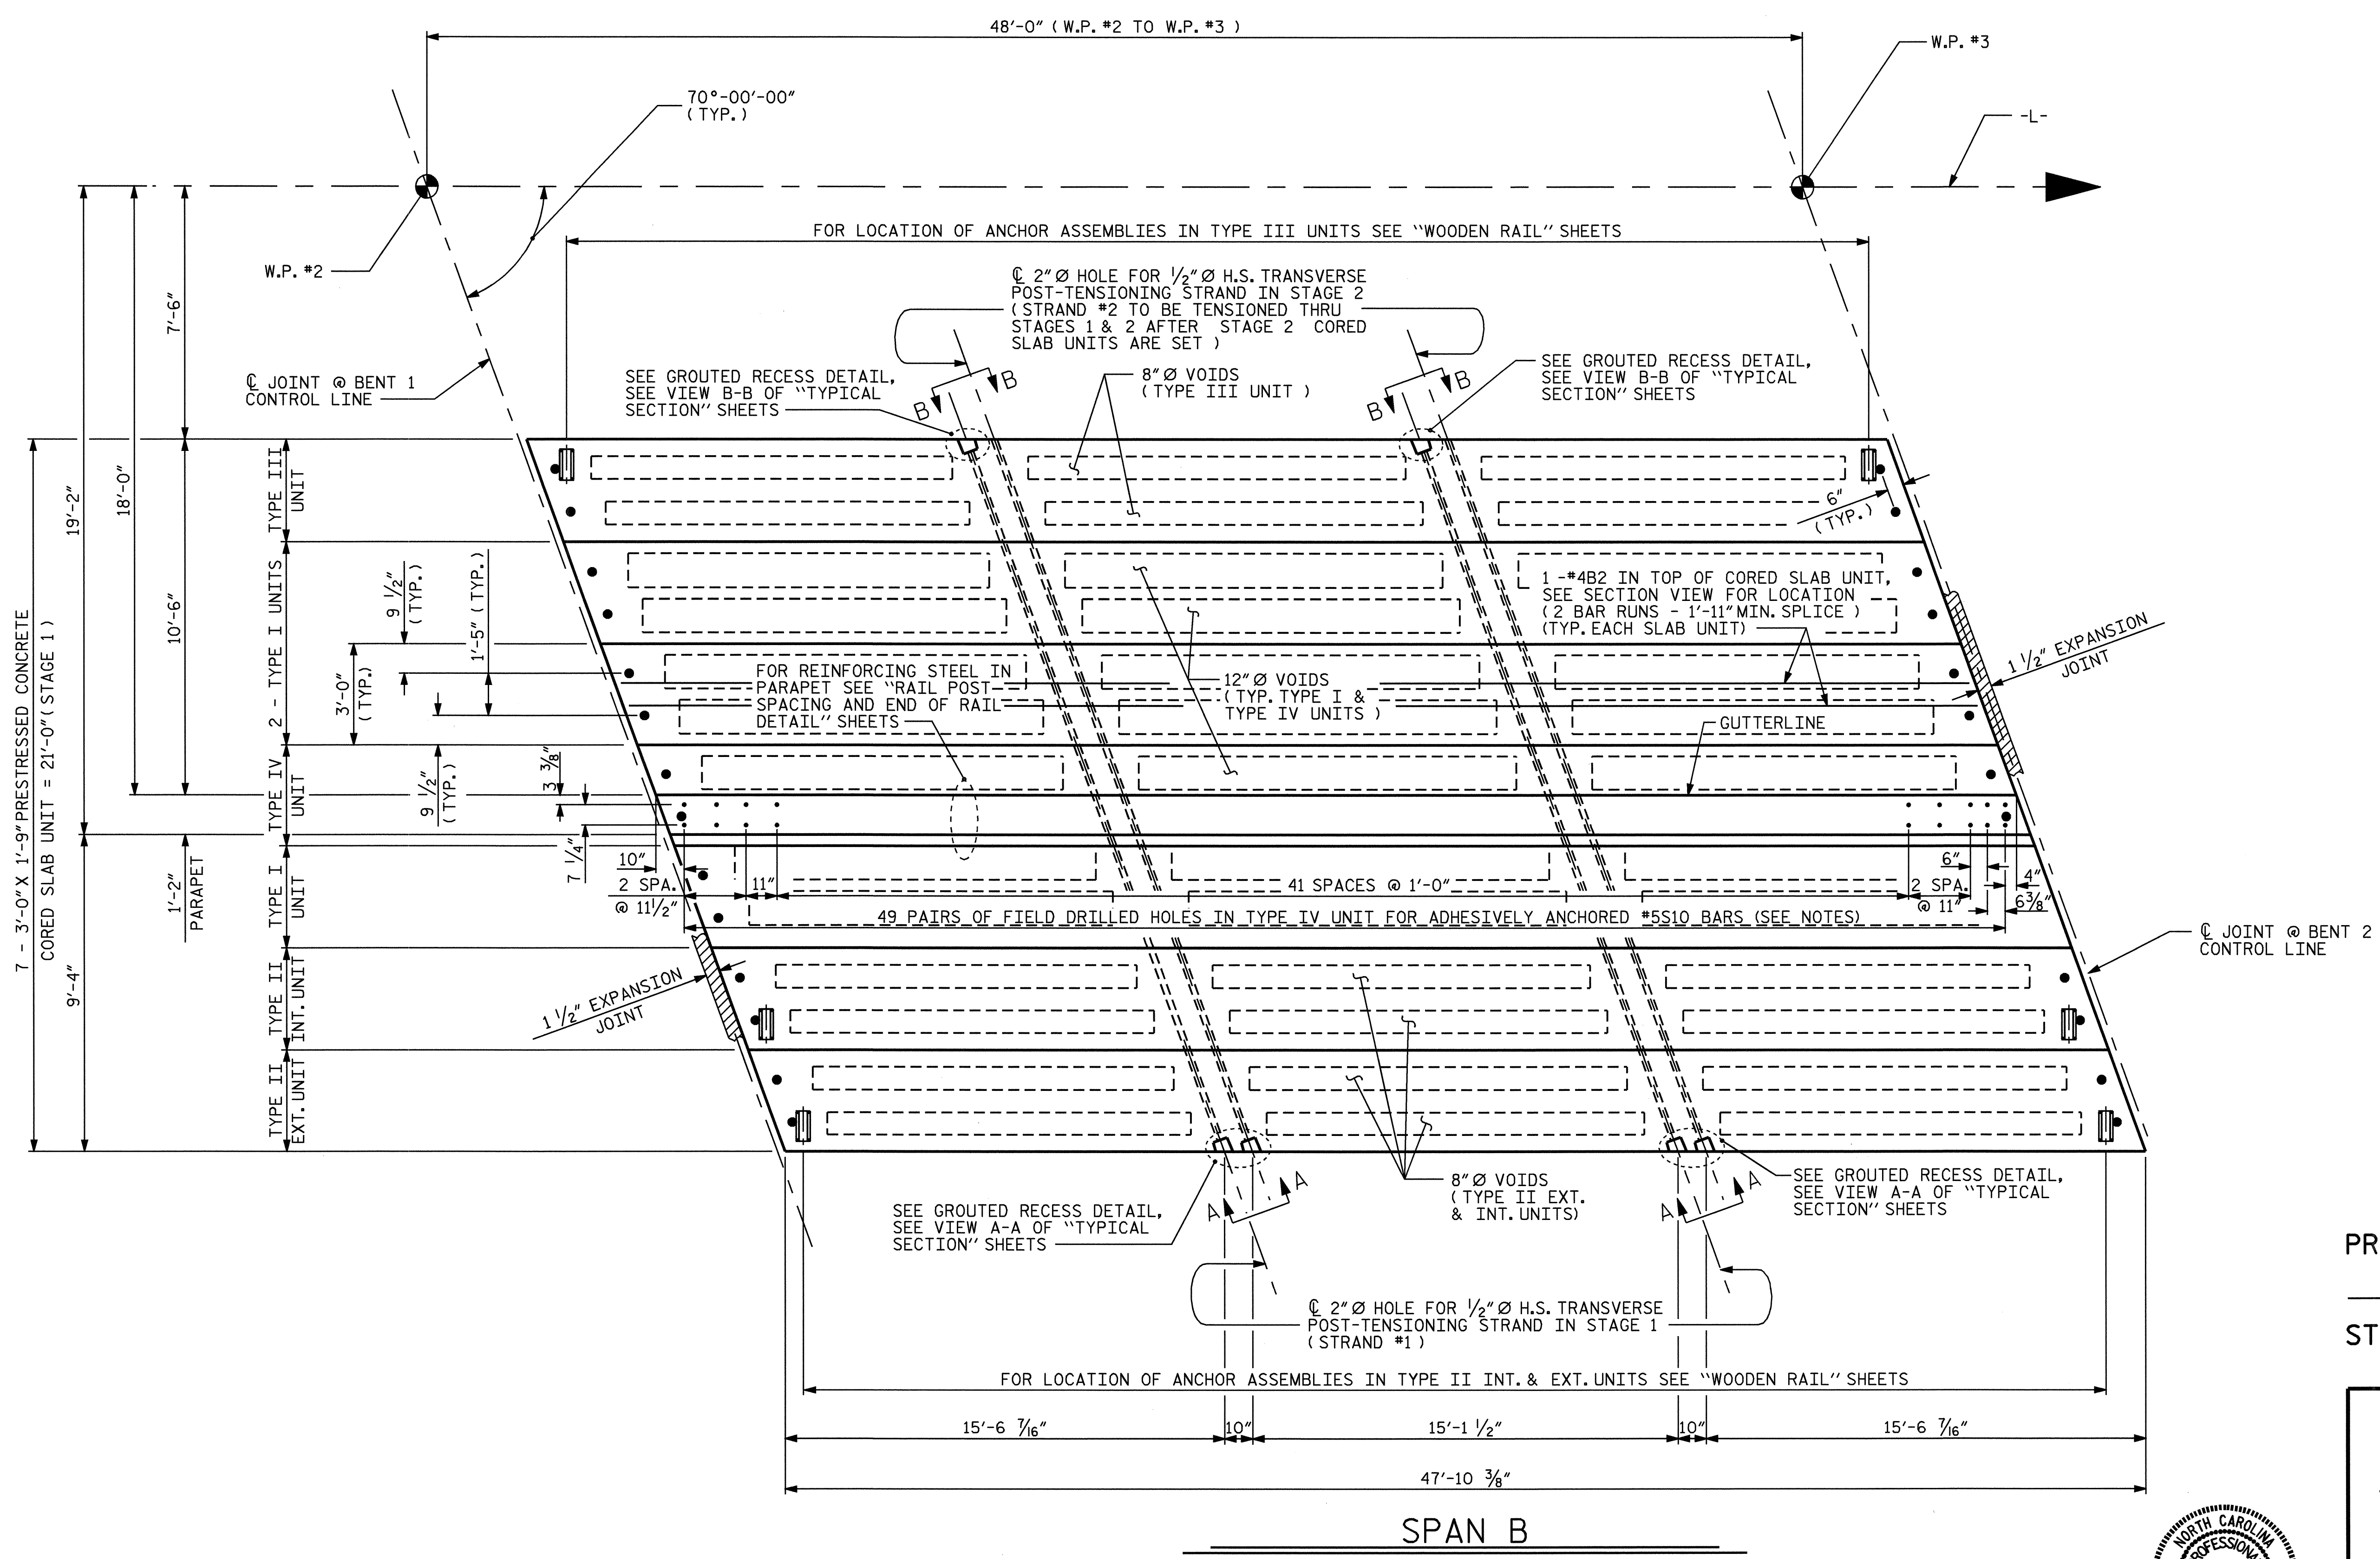


PROJECT NO. B-3445
 CURRITUCK COUNTY
 STATION: 24+18.00 -L-

STATE OF NORTH CAROLINA
 DEPARTMENT OF TRANSPORTATION
 RALEIGH

==== SUPERSTRUCTURE ====

PLAN OF SPAN B
 STAGE 1

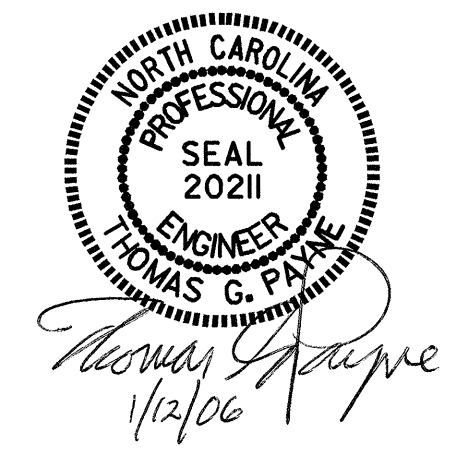

DRAWN BY : M. J. OSTRISHKO DATE : 12-12-01
 CHECKED BY : K. D. LAYNE DATE : 1-19-02

REVISIONS						SHEET NO.
NO.	BY:	DATE:	NO.	BY:	DATE:	
1			3			S-9
2			4			TOTAL SHEETS 44