


STATE OF NORTH CAROLINA DEPT. OF TRANSPORTATION DIVISION OF HIGHWAYS RALEIGH, N.C.

ENGLISH DETAIL DRAWING FOR REINFORCED BRIDGE APPROACH FILLS 15' MINIMUM APPROACH SLAB

SHEET 1 OF 7 422D10

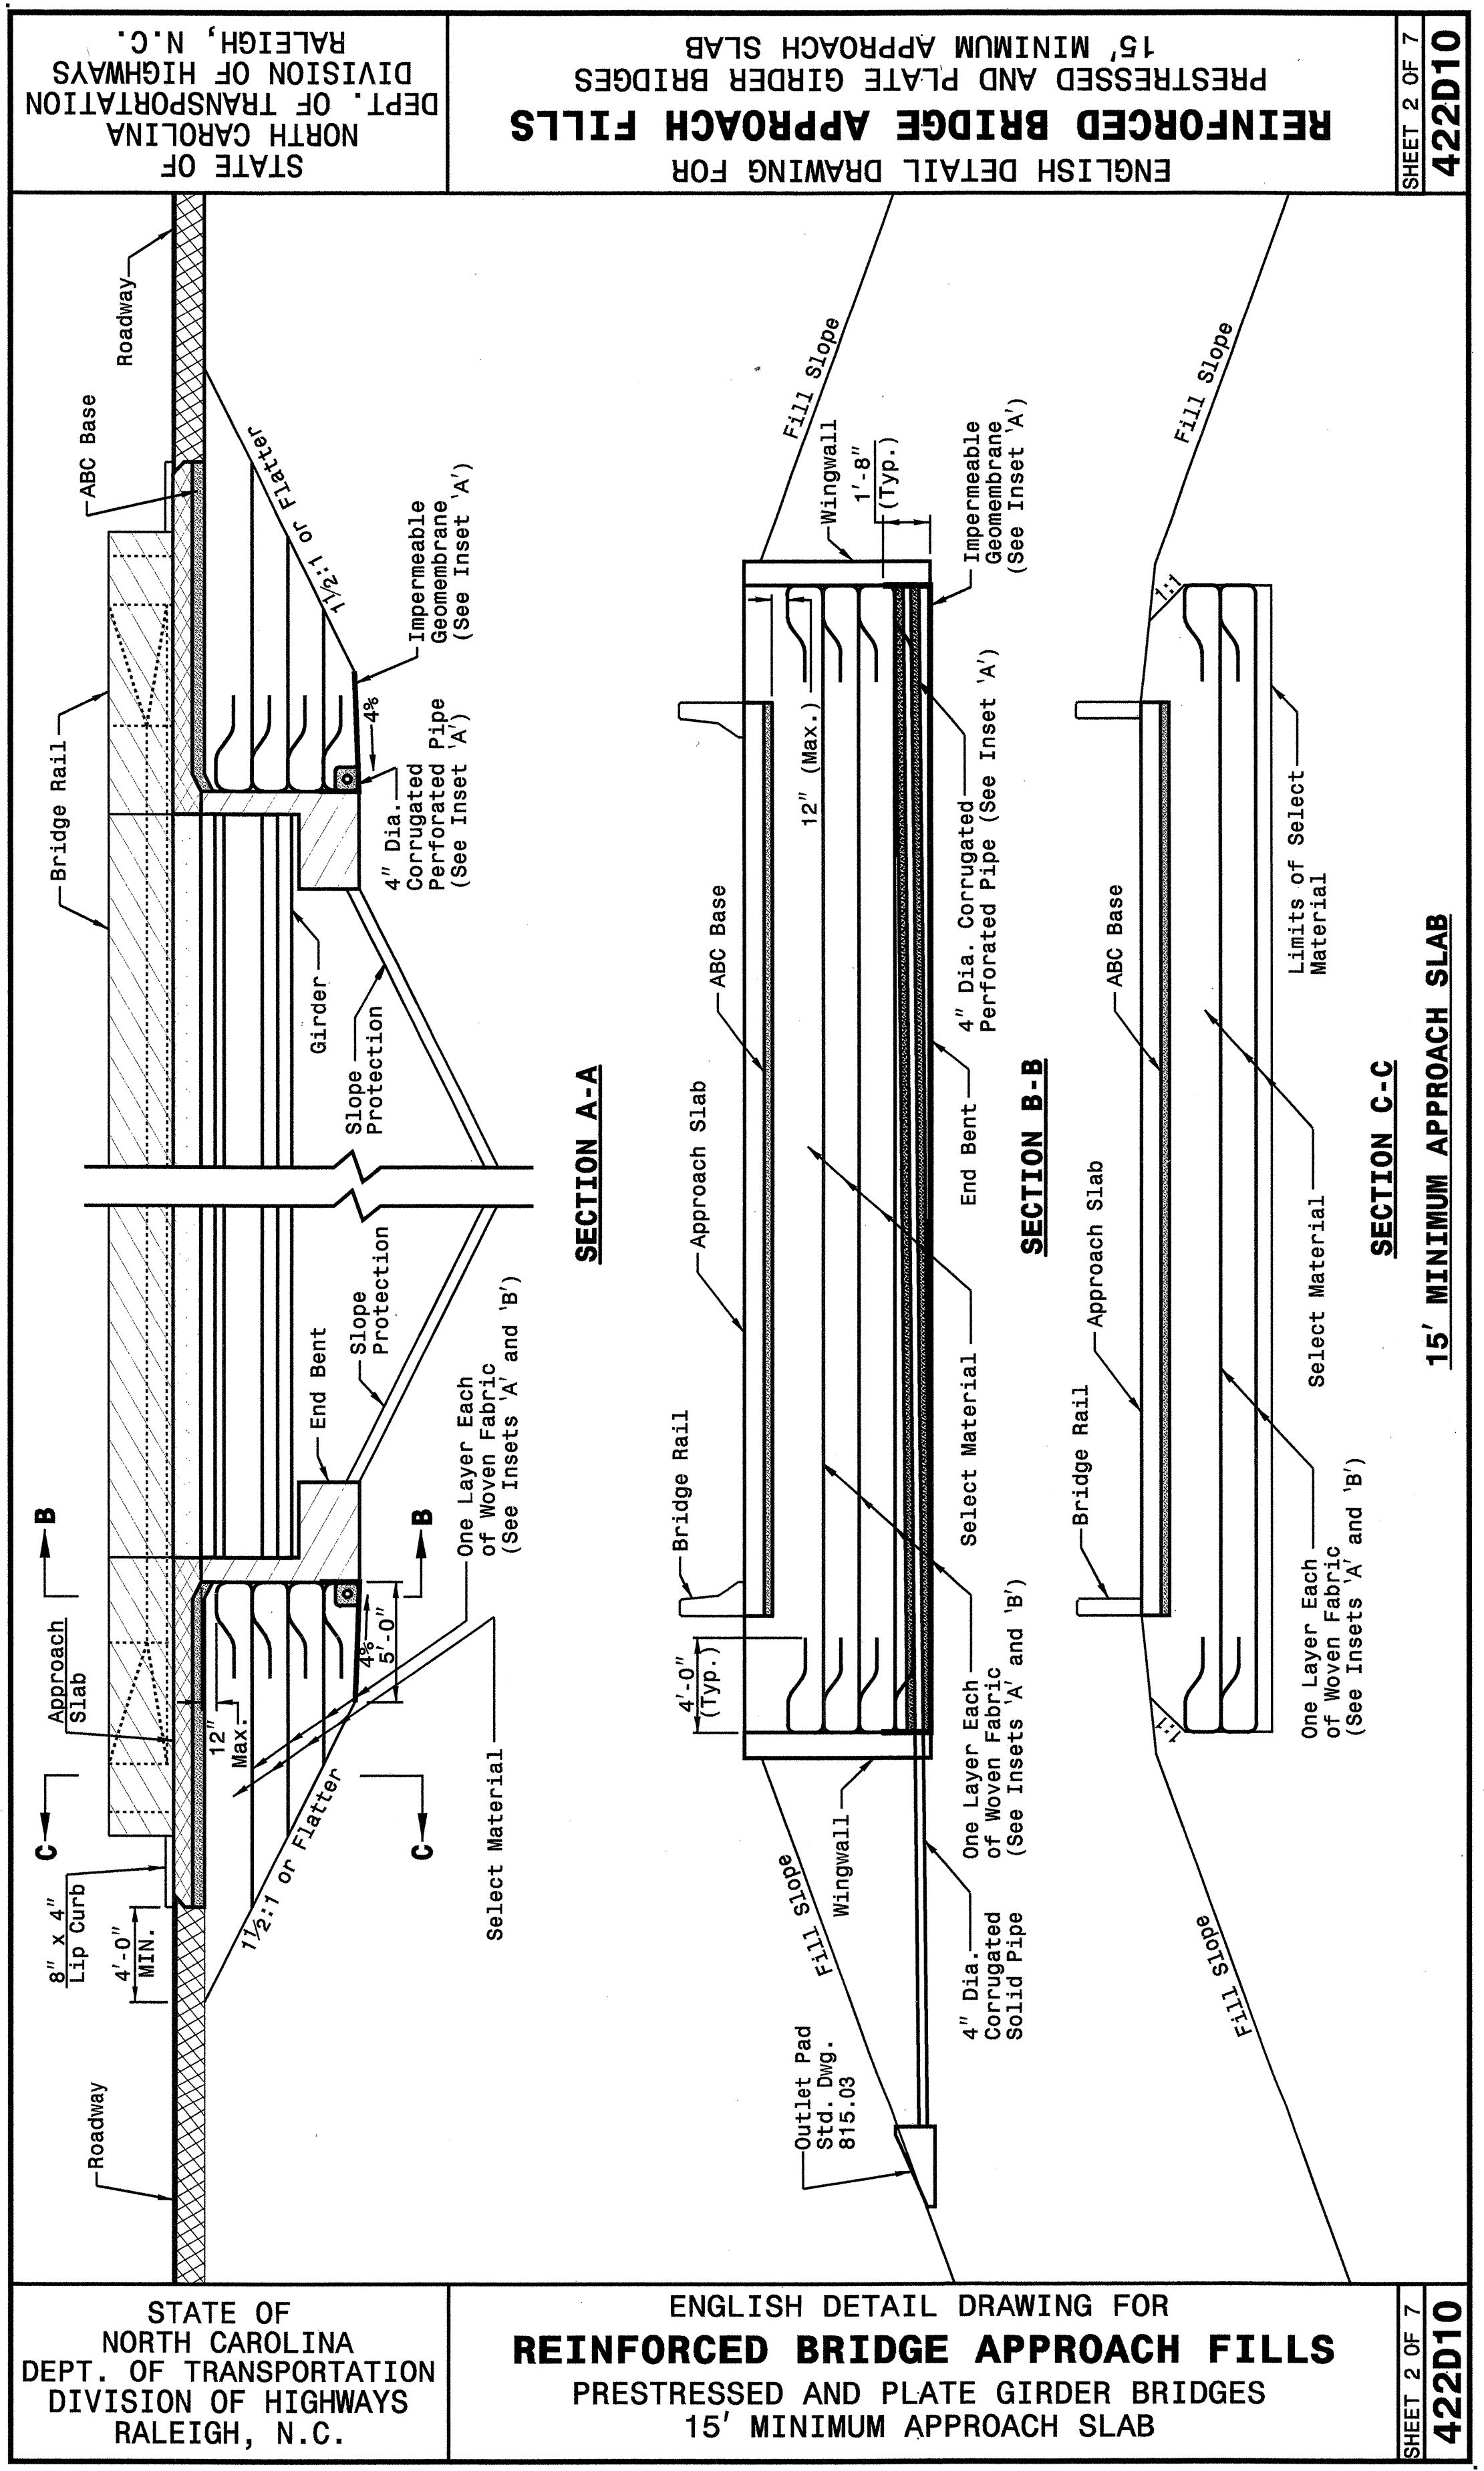

STATE OF NORTH CAROLINA DEPT. OF TRANSPORTATION DIVISION OF HIGHWAYS RALEIGH, N.C.

ENGLISH DETAIL DRAWING FOR PRESTRESSED AND PLATE GIRDER BRIDGES REINFORCED BRIDGE APPROACH FILLS 15' MINIMUM APPROACH SLAB

SHEET 2 OF 7 422D10

28-SEP-2005 15:30 c:\data\spectral\arrow\d\stds\02\stds to Spectral Details\english\422d10\0422d10.dgn



PROJECT SERVICES UNIT
STANDARDS AND SPECIAL DESIGN
 Office 919-250-4128 FAX 919-250-4119

SEE PLATE FOR TITLE

ORIGINAL BY: 2002 STANDARDS DATE: 01-15-02
 MODIFIED BY: E.E. WARD DATE: 09-28-05
 CHECKED BY: *John Hart* DATE: 9/29/05
 FILE SPEC.: c:\s\02stdstodetails/english\422d10.dgn