


UTILITIES BY OTHERS

NOTE:  
 ALL PROPOSED UTILITY WORK  
 SHOWN ON THIS SHEET WILL  
 BE DONE BY OTHERS

5/14/99

13-MAR-2006 11:47  
 r:\utilities\ar-d\ps214553\ps214553\4228\_ut\_04\_uo2\_psh.dgn

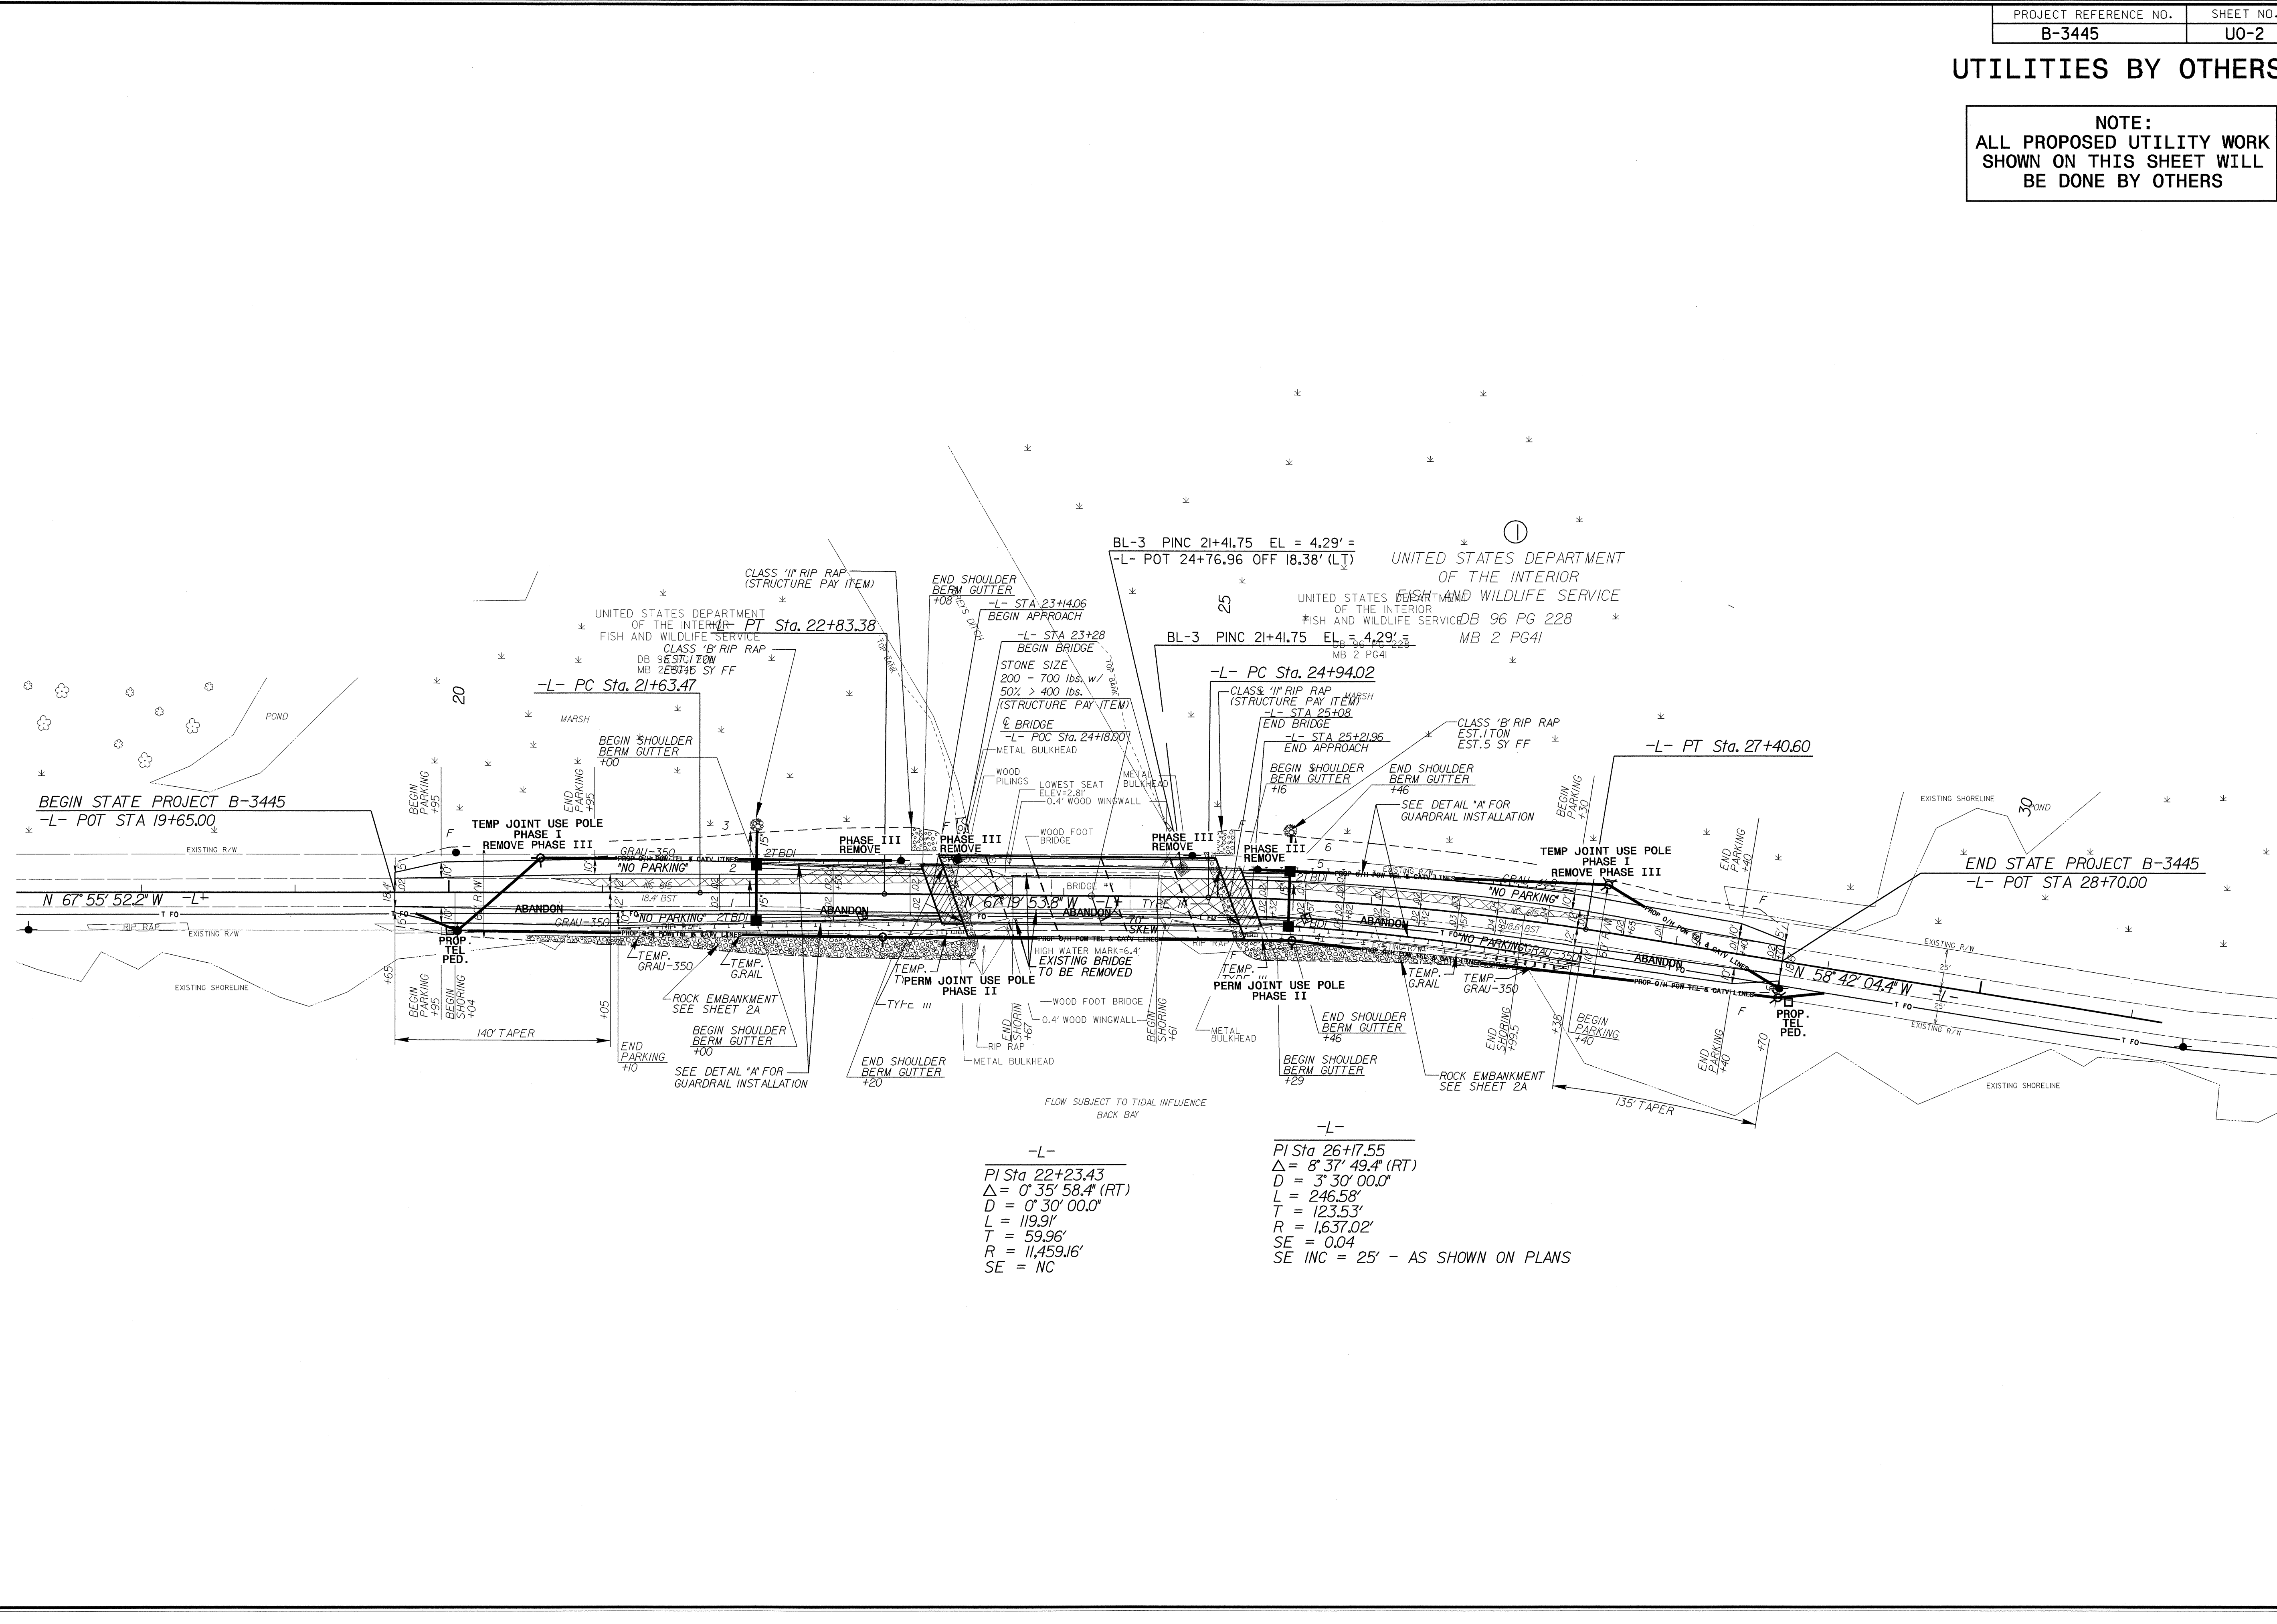

-L-  
 PI Sta 22+23.43  
 $\Delta = 0^\circ 35' 58.4" (RT)$   
 $D = 0^\circ 30' 00.0"$   
 $L = 119.9'$   
 $T = 59.96'$   
 $R = 11,459.16'$   
 $SE = NC$

-L-  
 PI Sta 26+17.55  
 $\Delta = 8^\circ 37' 49.4" (RT)$   
 $D = 3^\circ 30' 00.0"$   
 $L = 246.58'$   
 $T = 123.53'$   
 $R = 1,637.02'$   
 $SE = 0.04$   
 $SE INC = 25' - AS SHOWN ON PLANS$