

TIP PROJECT: B-3445



T.I.P. NO.	SHEET NO.
B-3445	UO-1

STATE OF NORTH CAROLINA
DIVISION OF HIGHWAYS

**UTILITY BY OTHERS PLANS
CURRITUCK COUNTY**

**LOCATION: NC 615 - BRIDGE NO. 7 OVER COREYS DITCH
2.3 MILES NORTH OF SR 1255**


TYPE OF WORK: UTILITIES

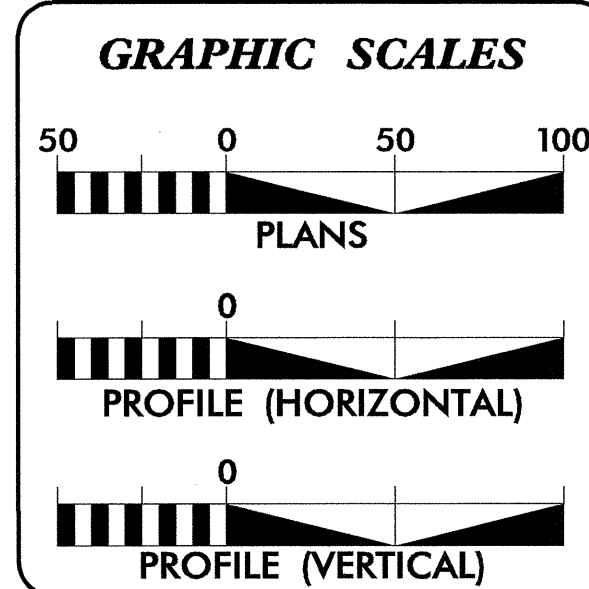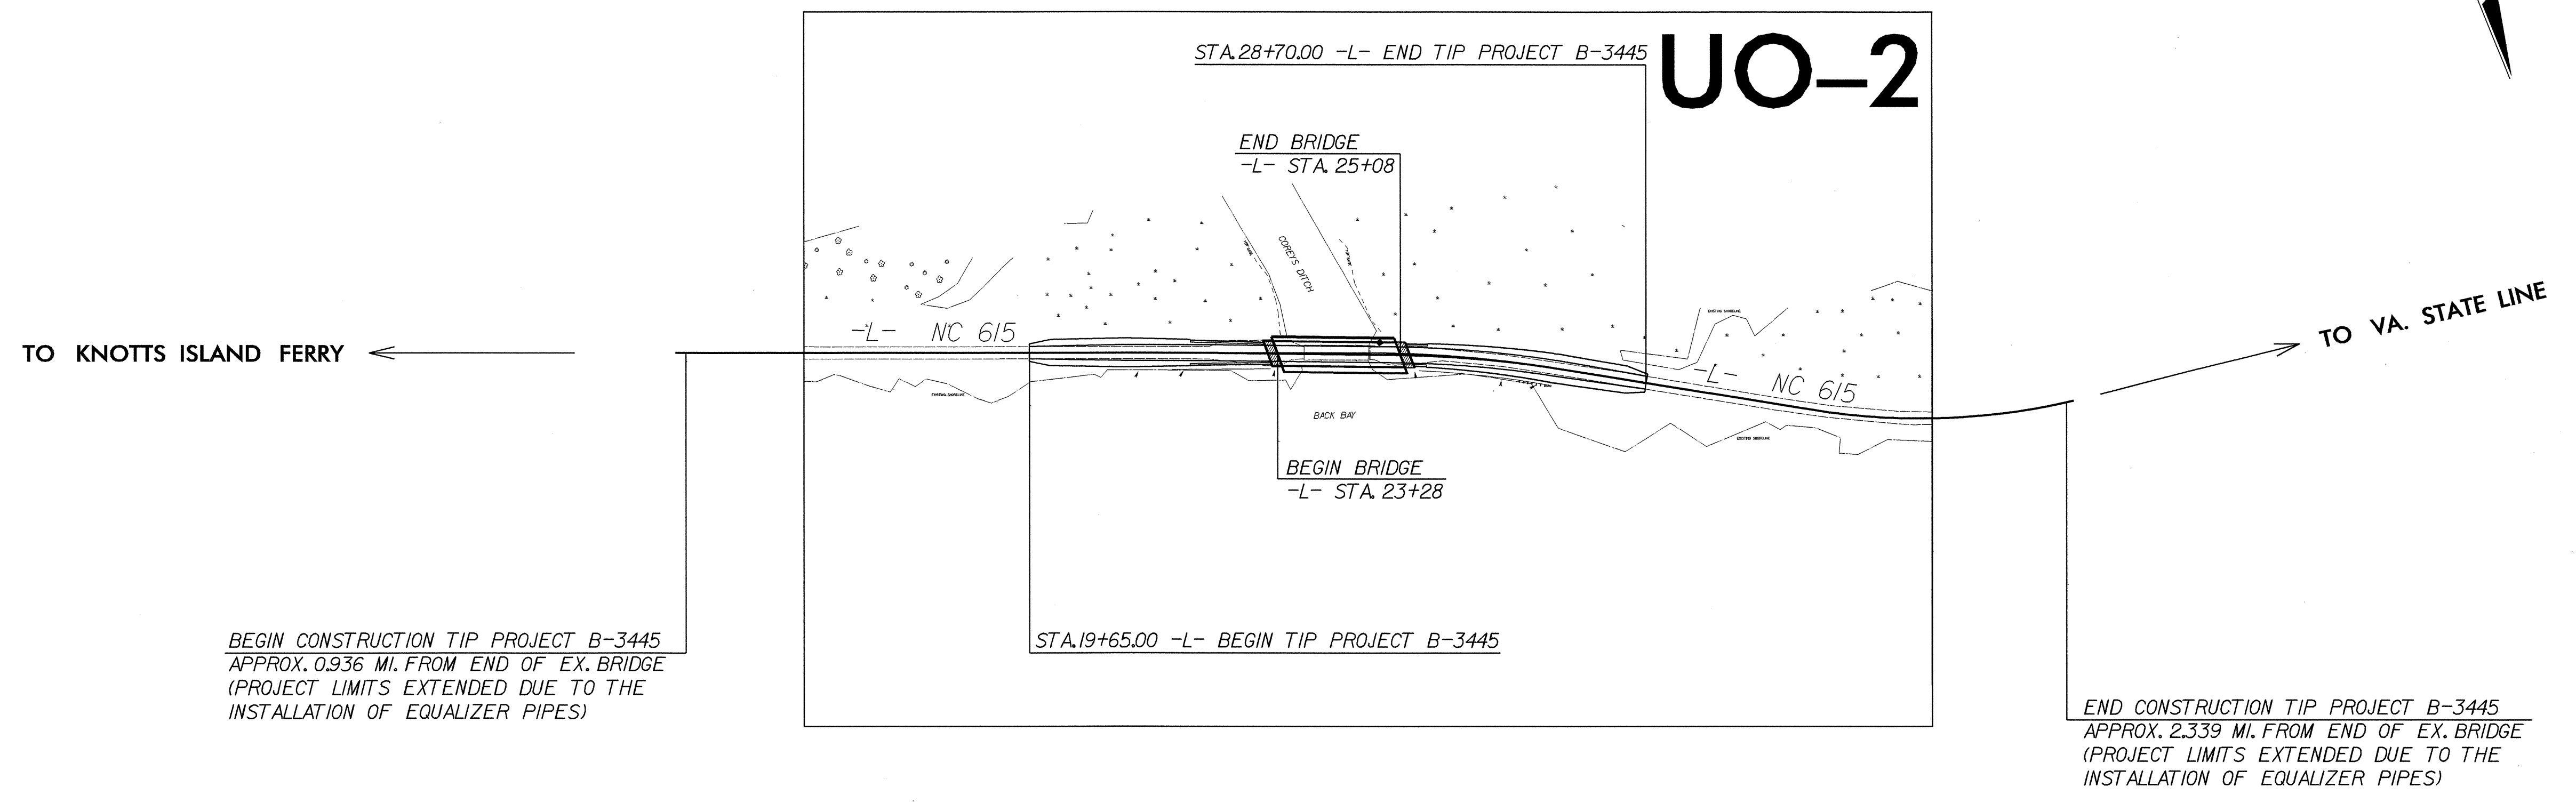

INDEX OF SHEETS

SHEET NO.	DESCRIPTION
UO-1	TITLE SHEET
UO-2	UTILITY BY OTHERS PLAN SHEET

- UTILITY OWNERS ON PROJECT**
- (1) DOMINION VIRGINIA POWER
 - (2) VERIZON
 - (3) COX COMMUNICATIONS

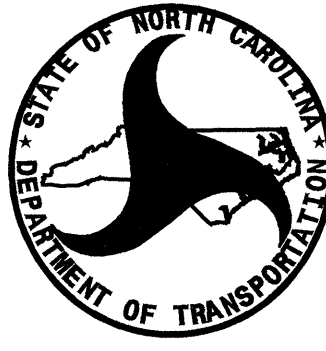

PREPARED IN THE OFFICE OF:
**DIVISION OF HIGHWAYS
PROJECT SERVICES
UTILITY SECTION**

1591 MAIL SERVICES CENTER
RALEIGH, NC 27699-1591
PHONE (919) 250-4128
FAX (919) 250-4119

Roger Worthington, P.E. UTILITIES SECTION ENGINEER
Corey Bousquet, P.E. UTILITIES SQUAD LEADER PROJECT ENGINEER
Bo Hemphill UTILITIES PROJECT DESIGNER

I:\MAP-2006-11-47
C:\Users\bohemp\Documents\Projects\B4228_ut_title_uo1_psh.dgn
bohemp\AT_PS214553