



8/23/99

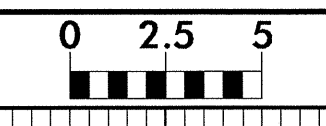

PROJ. REFERENCE NO.	SHEET NO.
B-3445	X-18

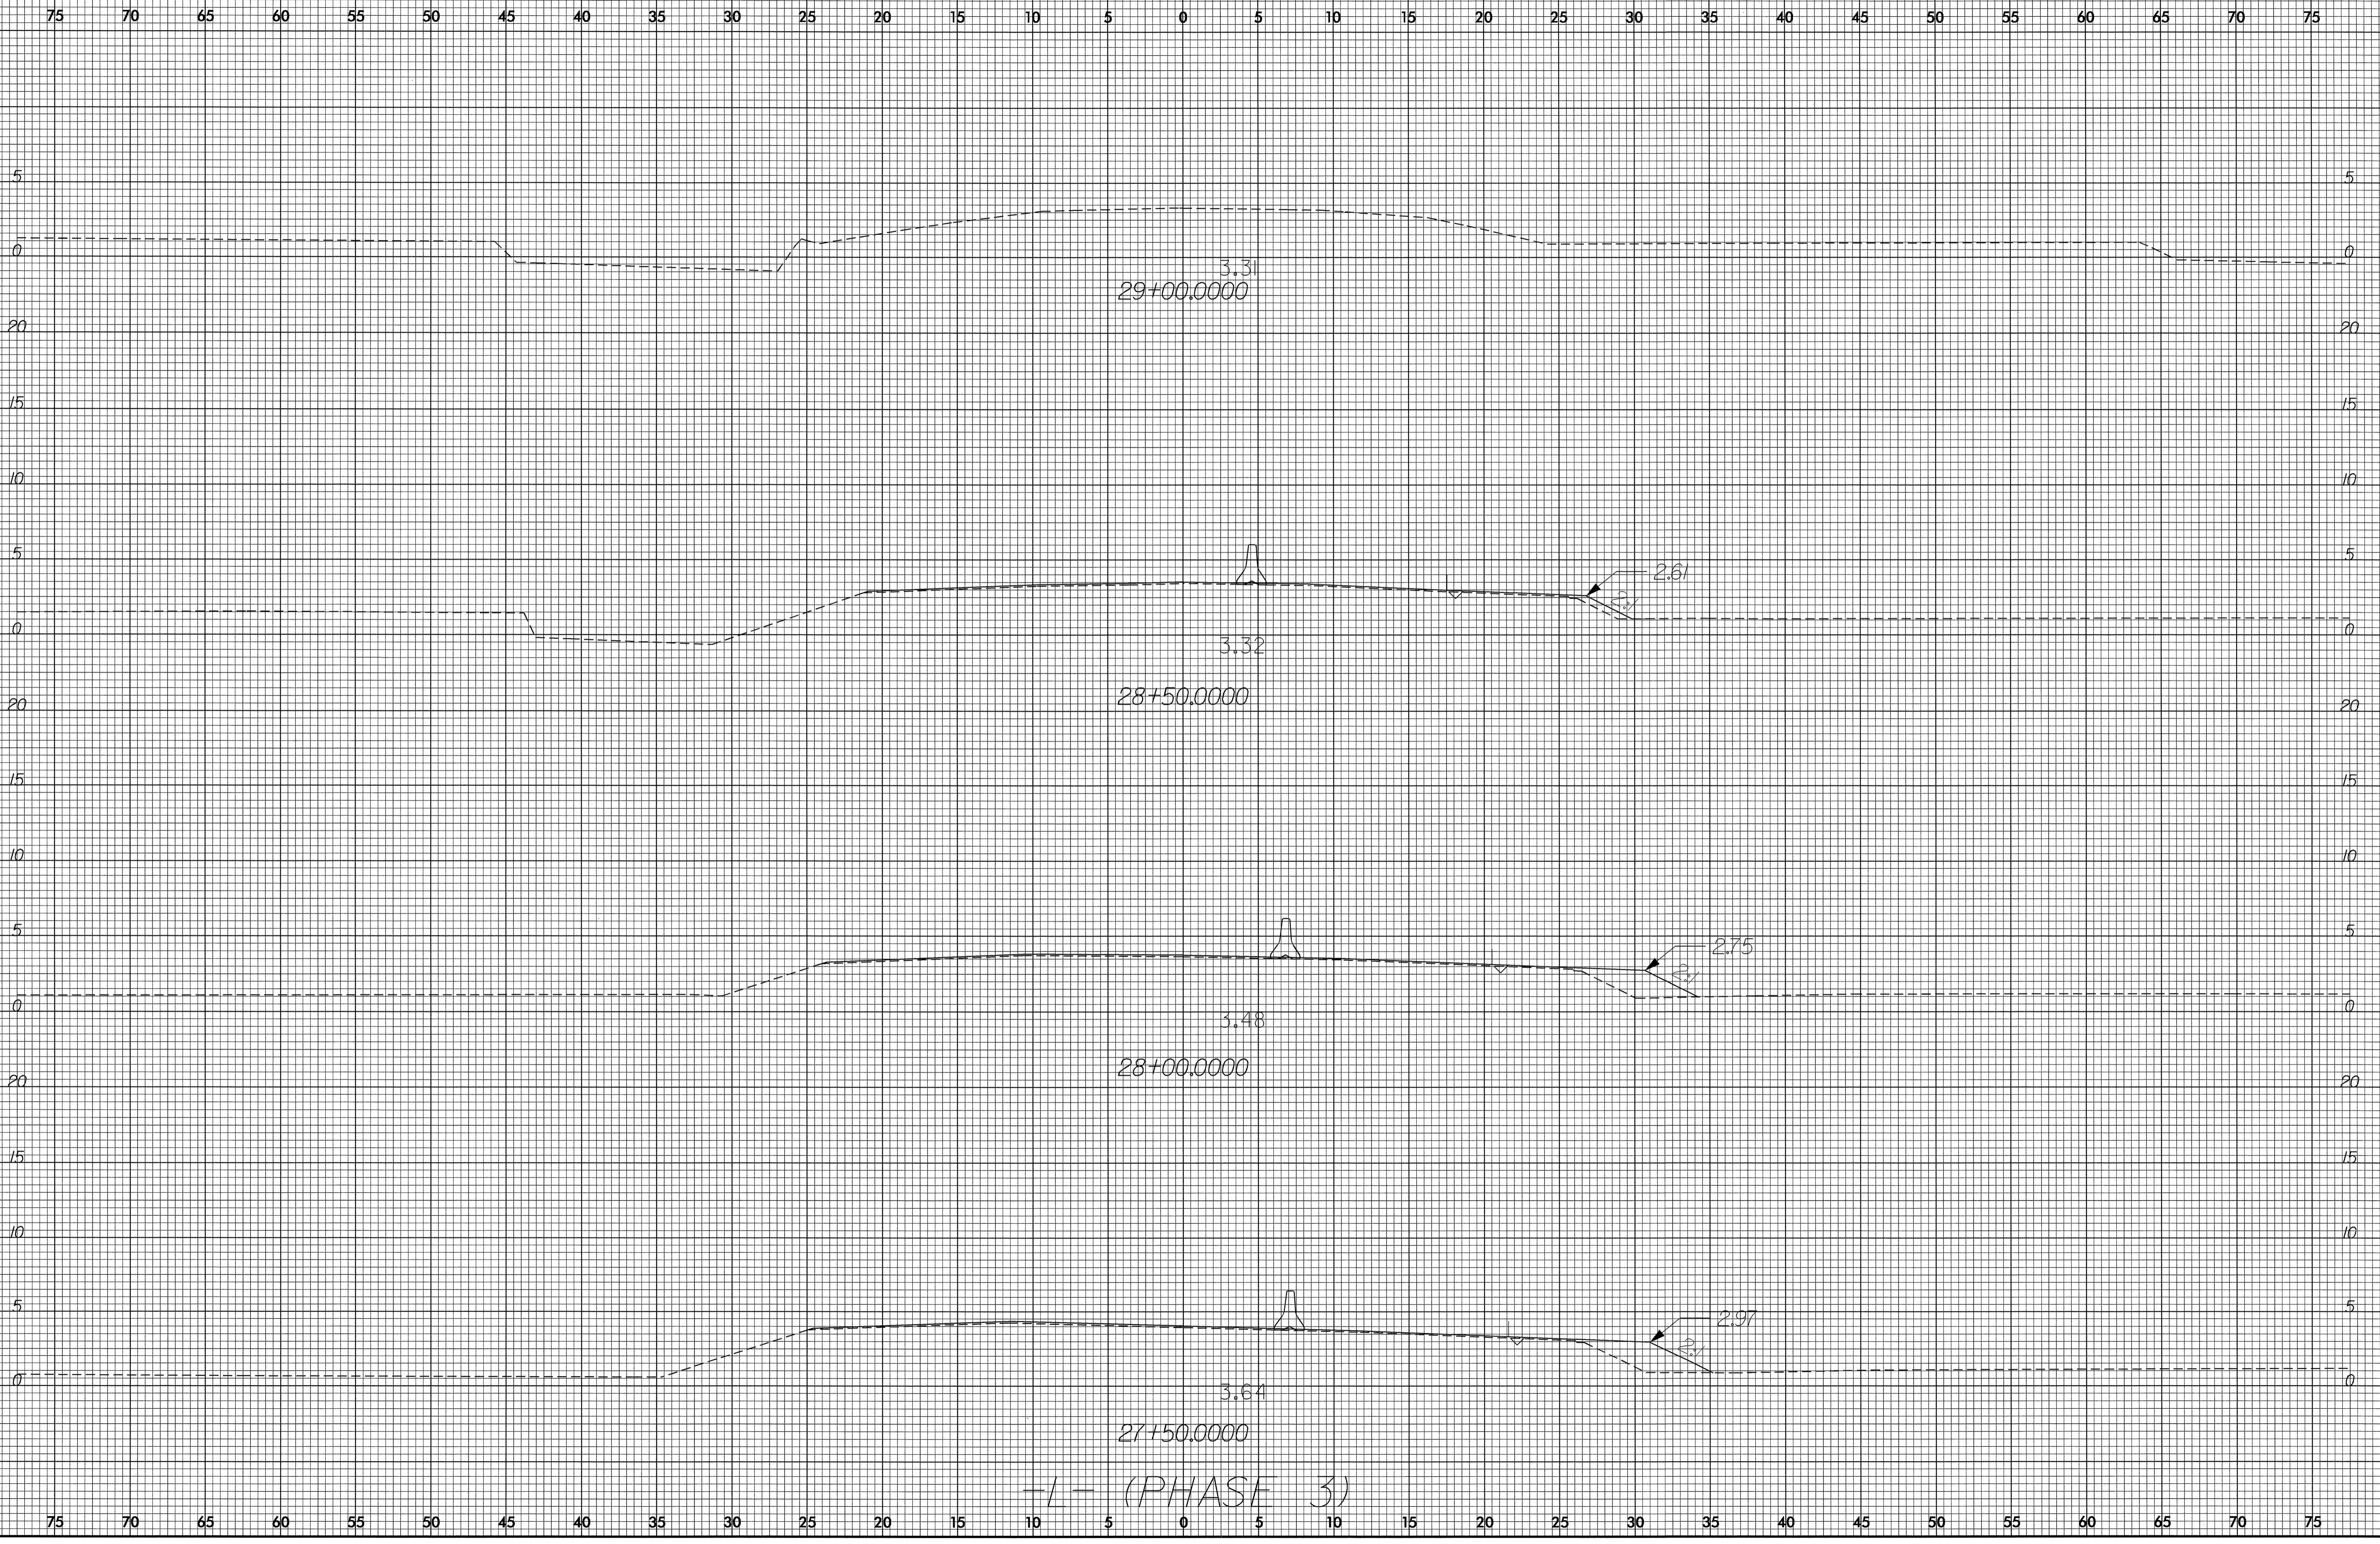

-1- (PHASE 3)

23-JAN-2006 13:22  
r:\cadd\au\asc\phase3\_xpl.dgn  
\$\$\$\$\$USERNAME\$\$\$