


8/23/99

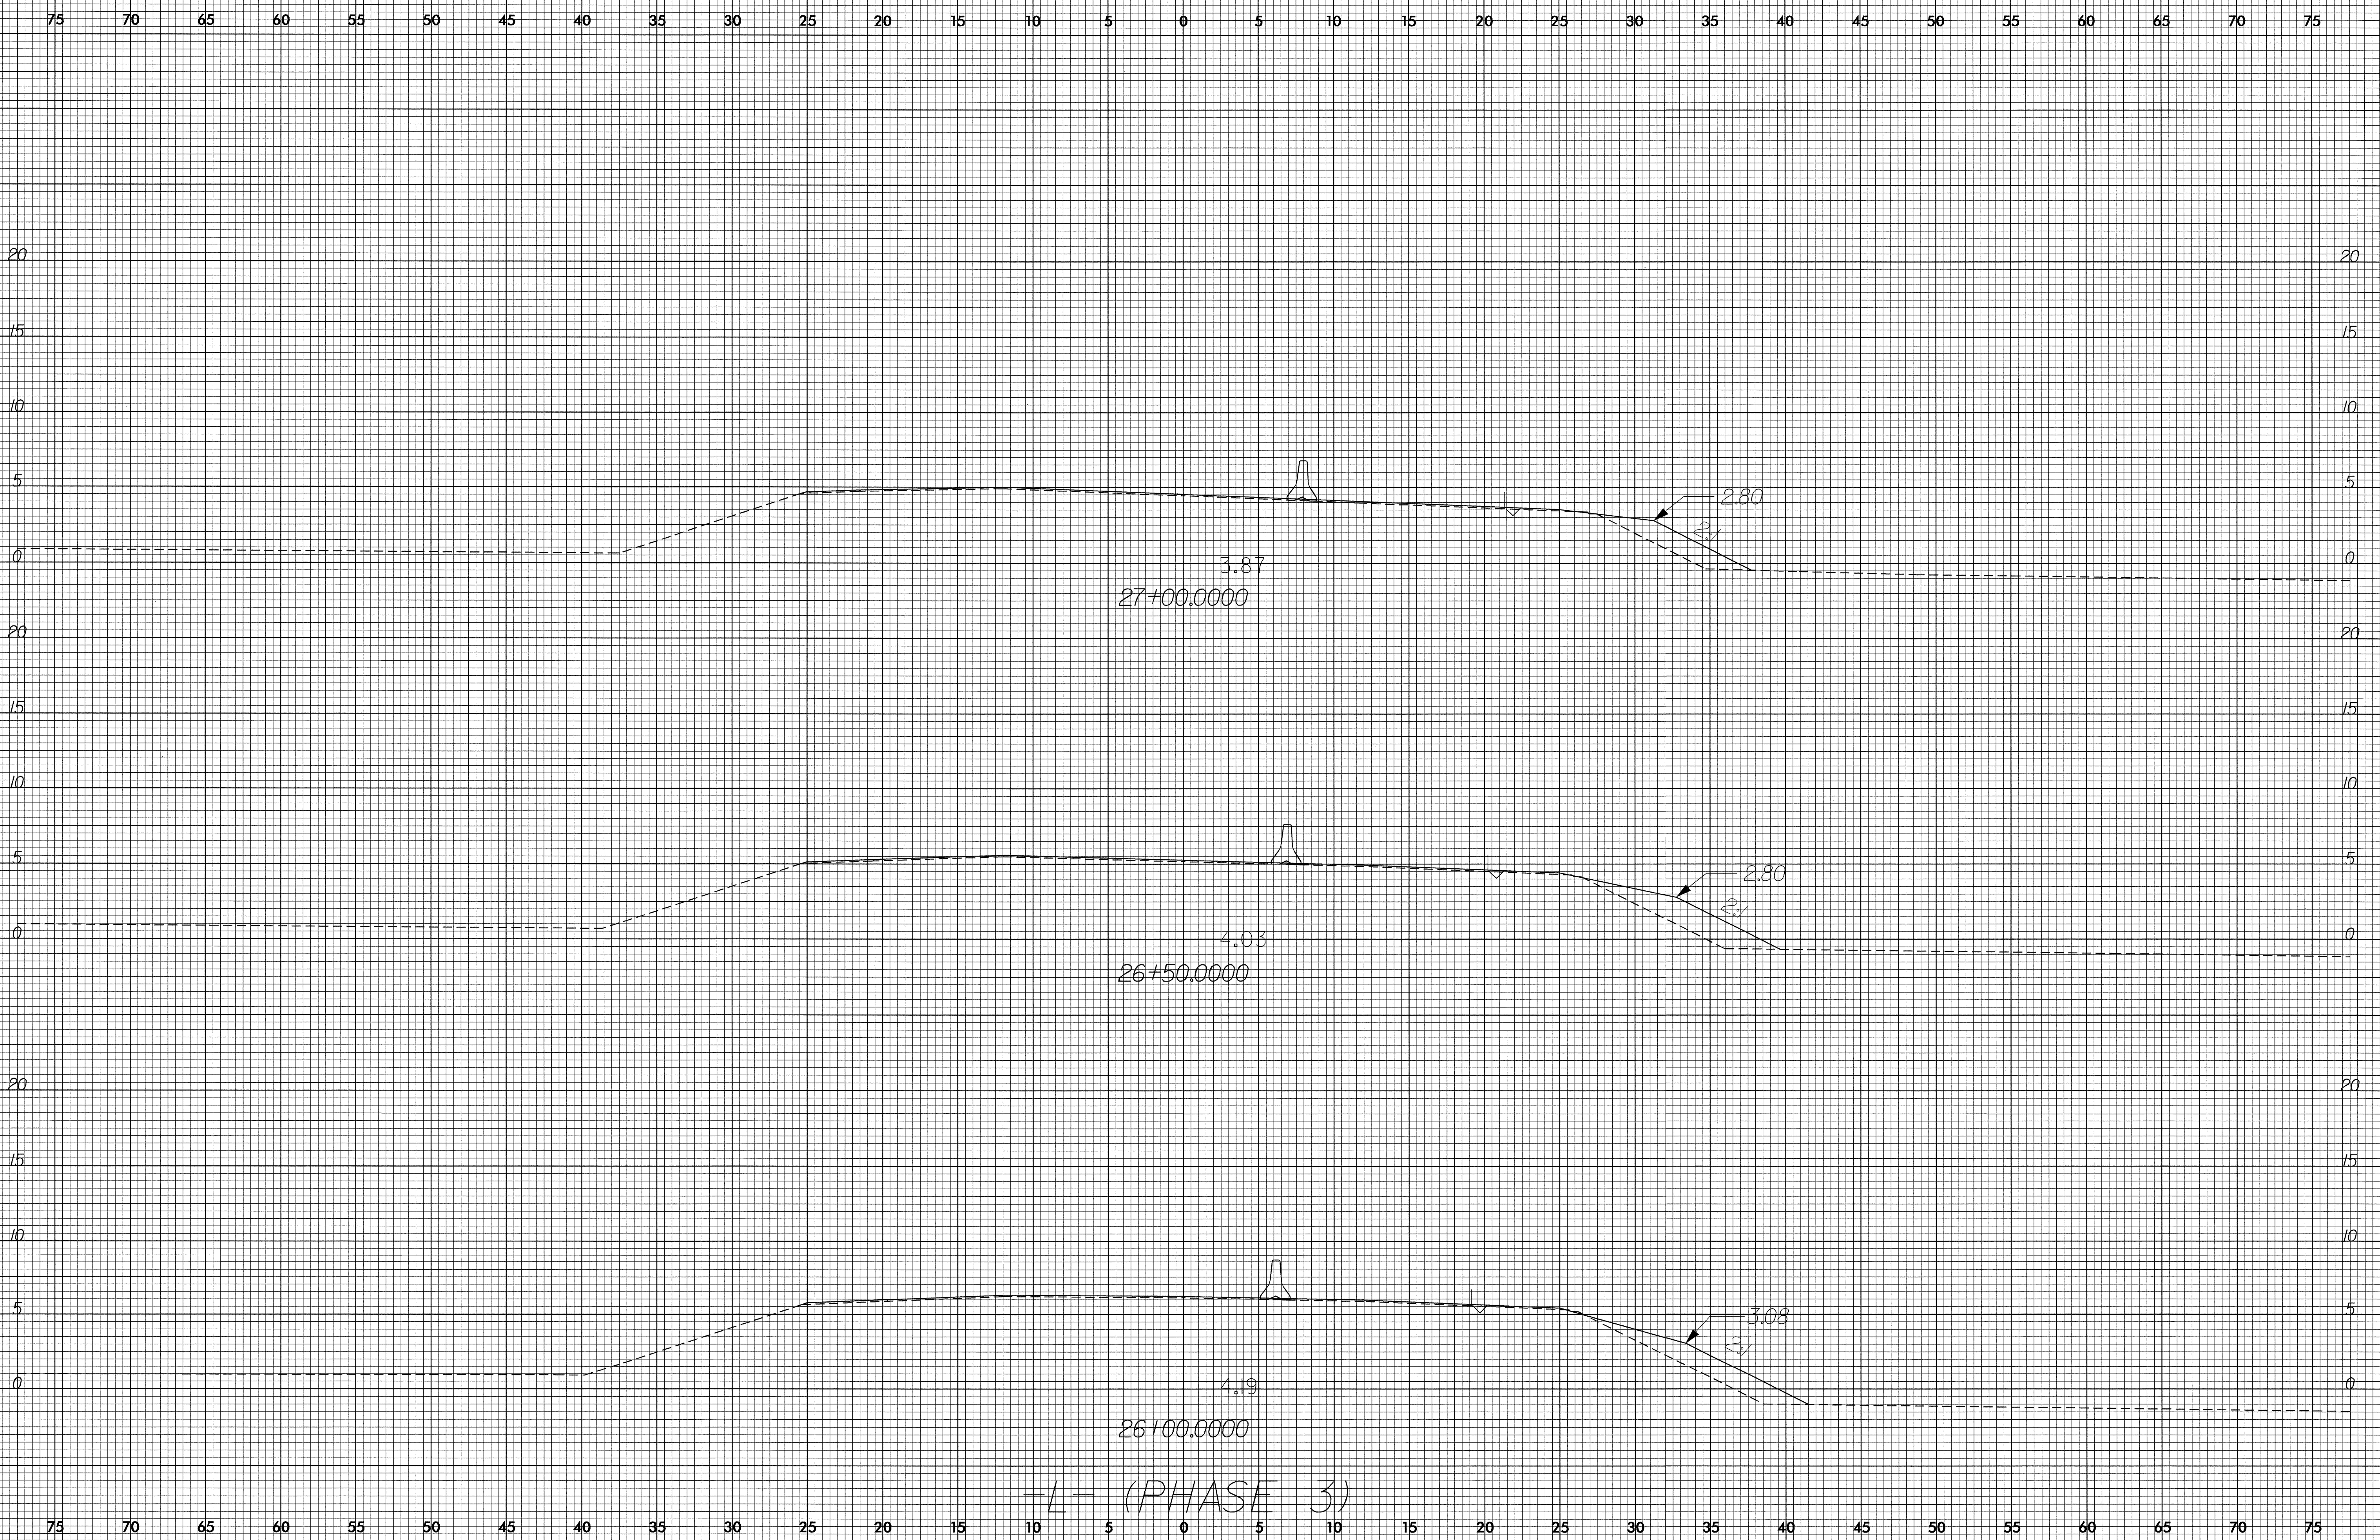

(PHASE 3)

23-JAN-2006 13:21
C:\road\p01\ysc\phase3_xpl.dgn
\$\$\$USERNAME\$\$\$