


8/23/99

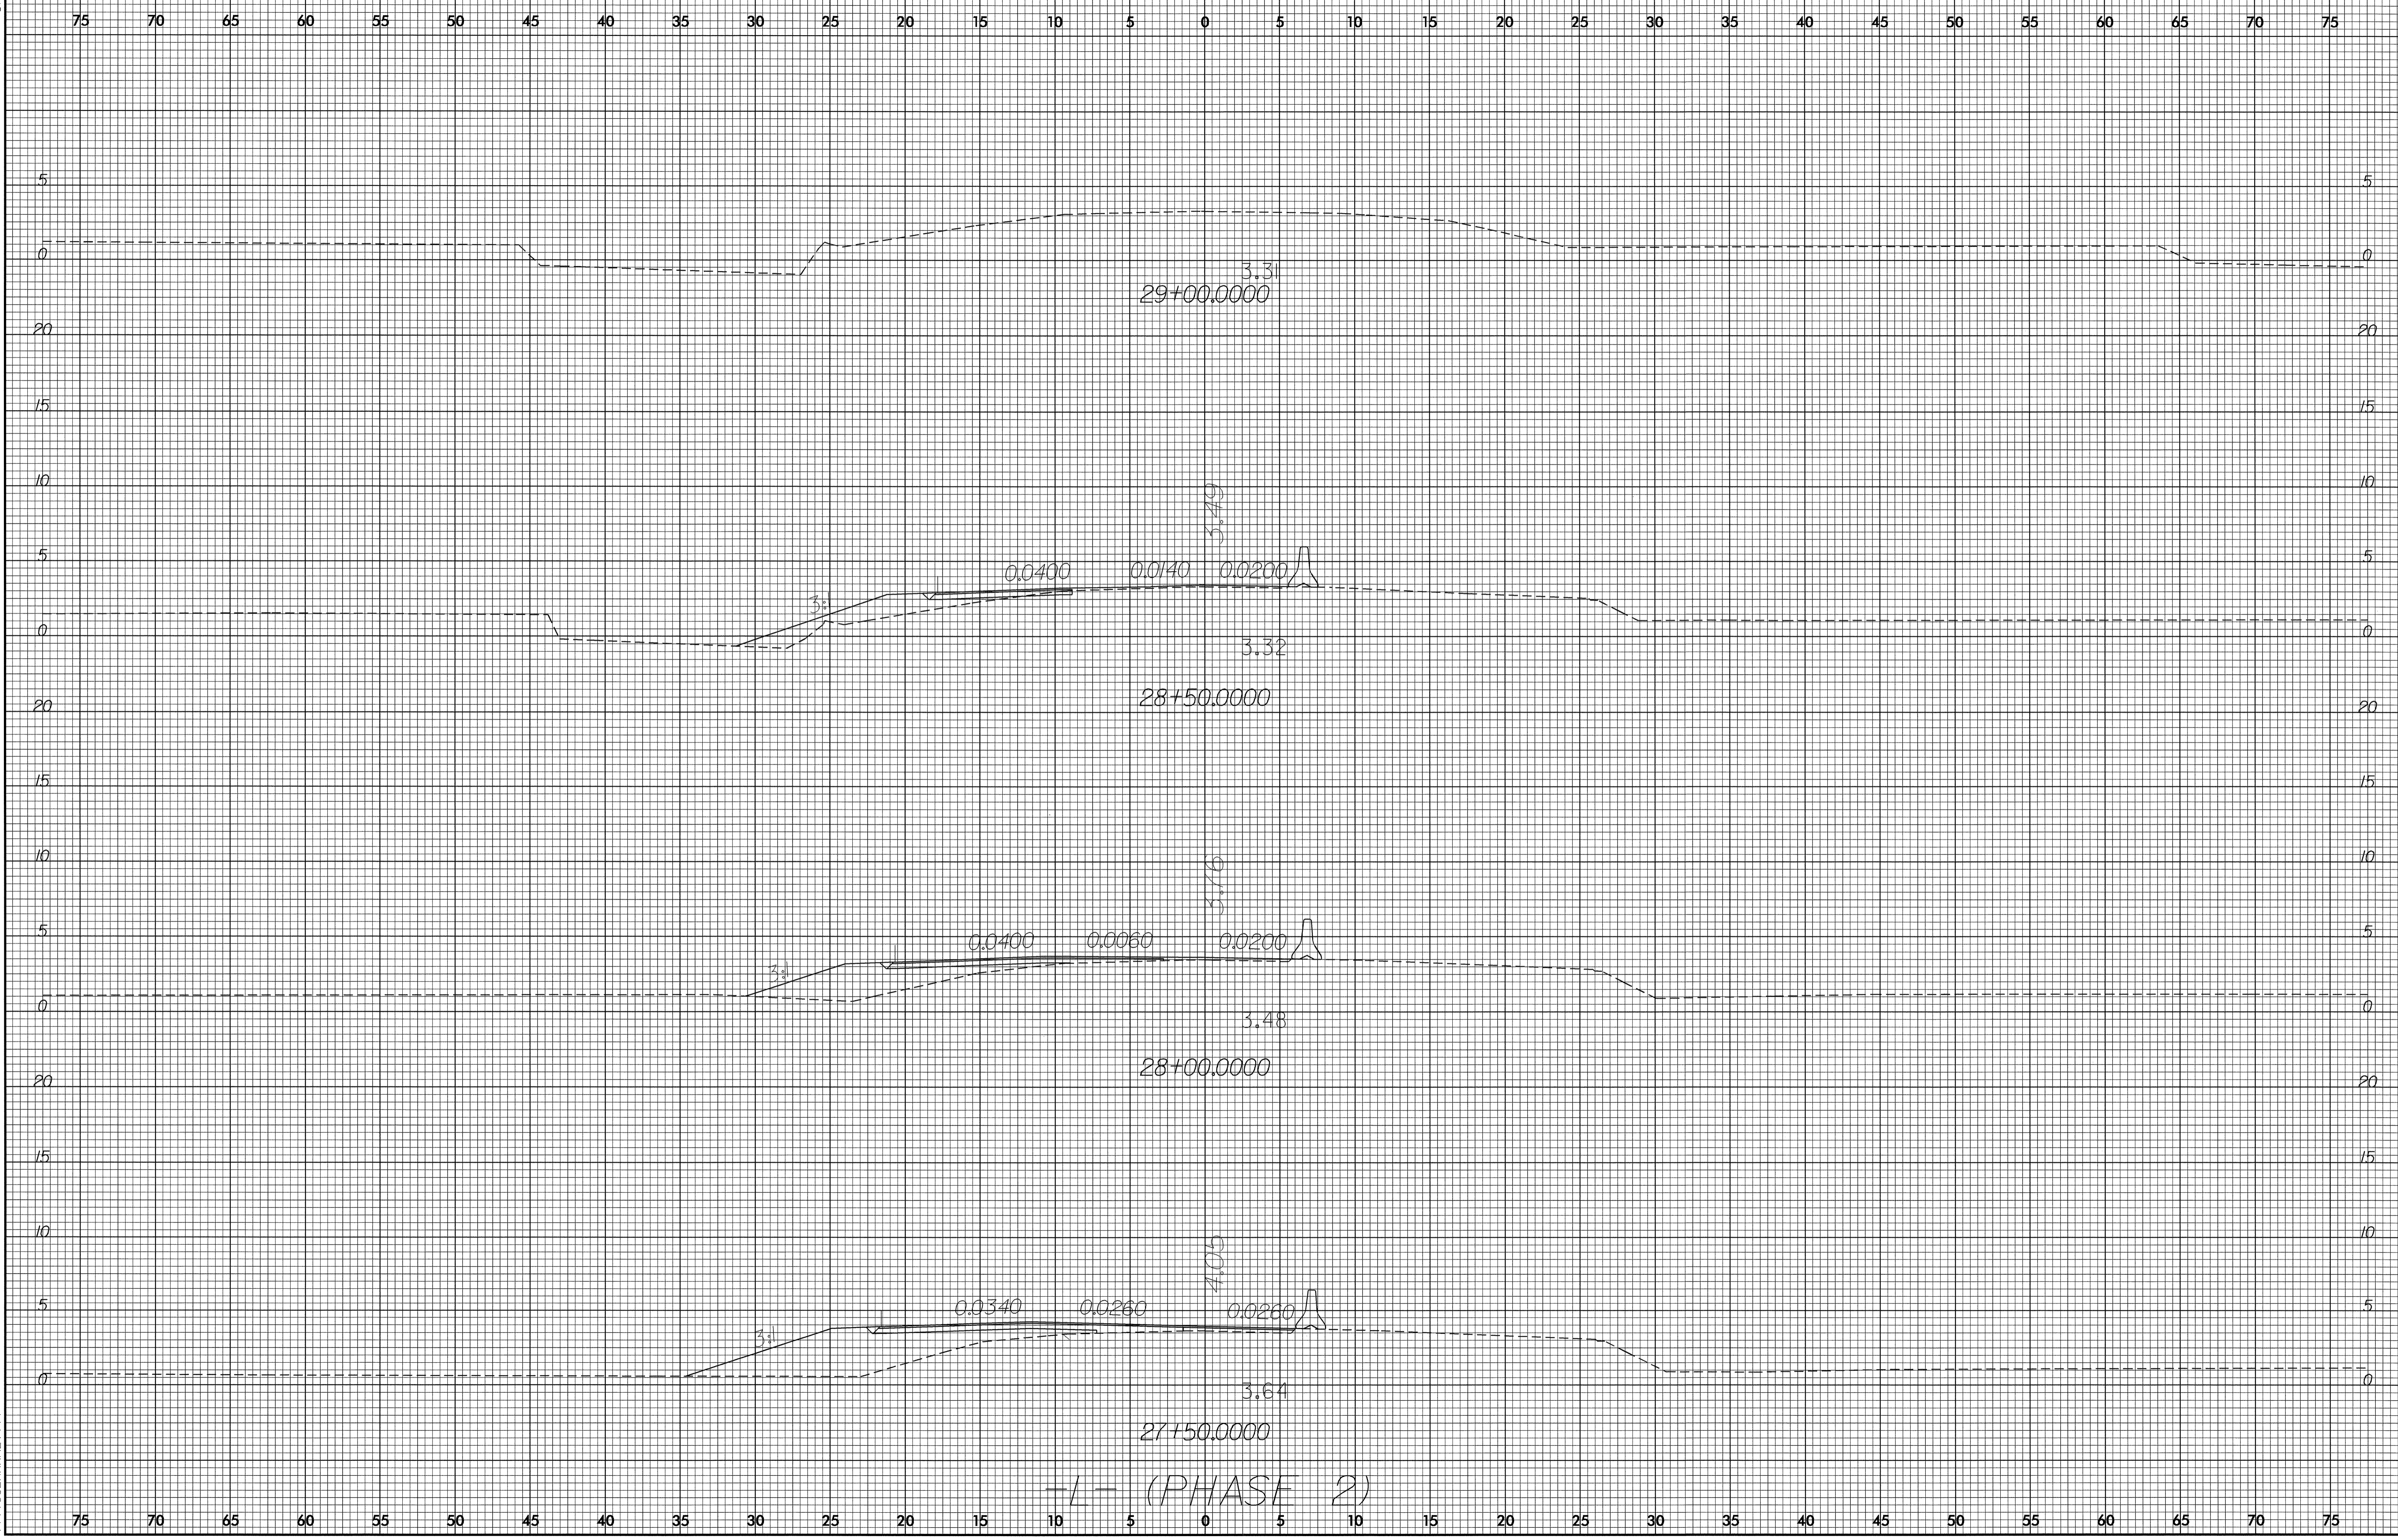

23-JAN-2006 13:20
C:\road\p01\p01\phase2_xpl.dgn
\$\$\$\$\$USERNAME\$\$\$\$\$

— (PHASE 2)