


8/23/99

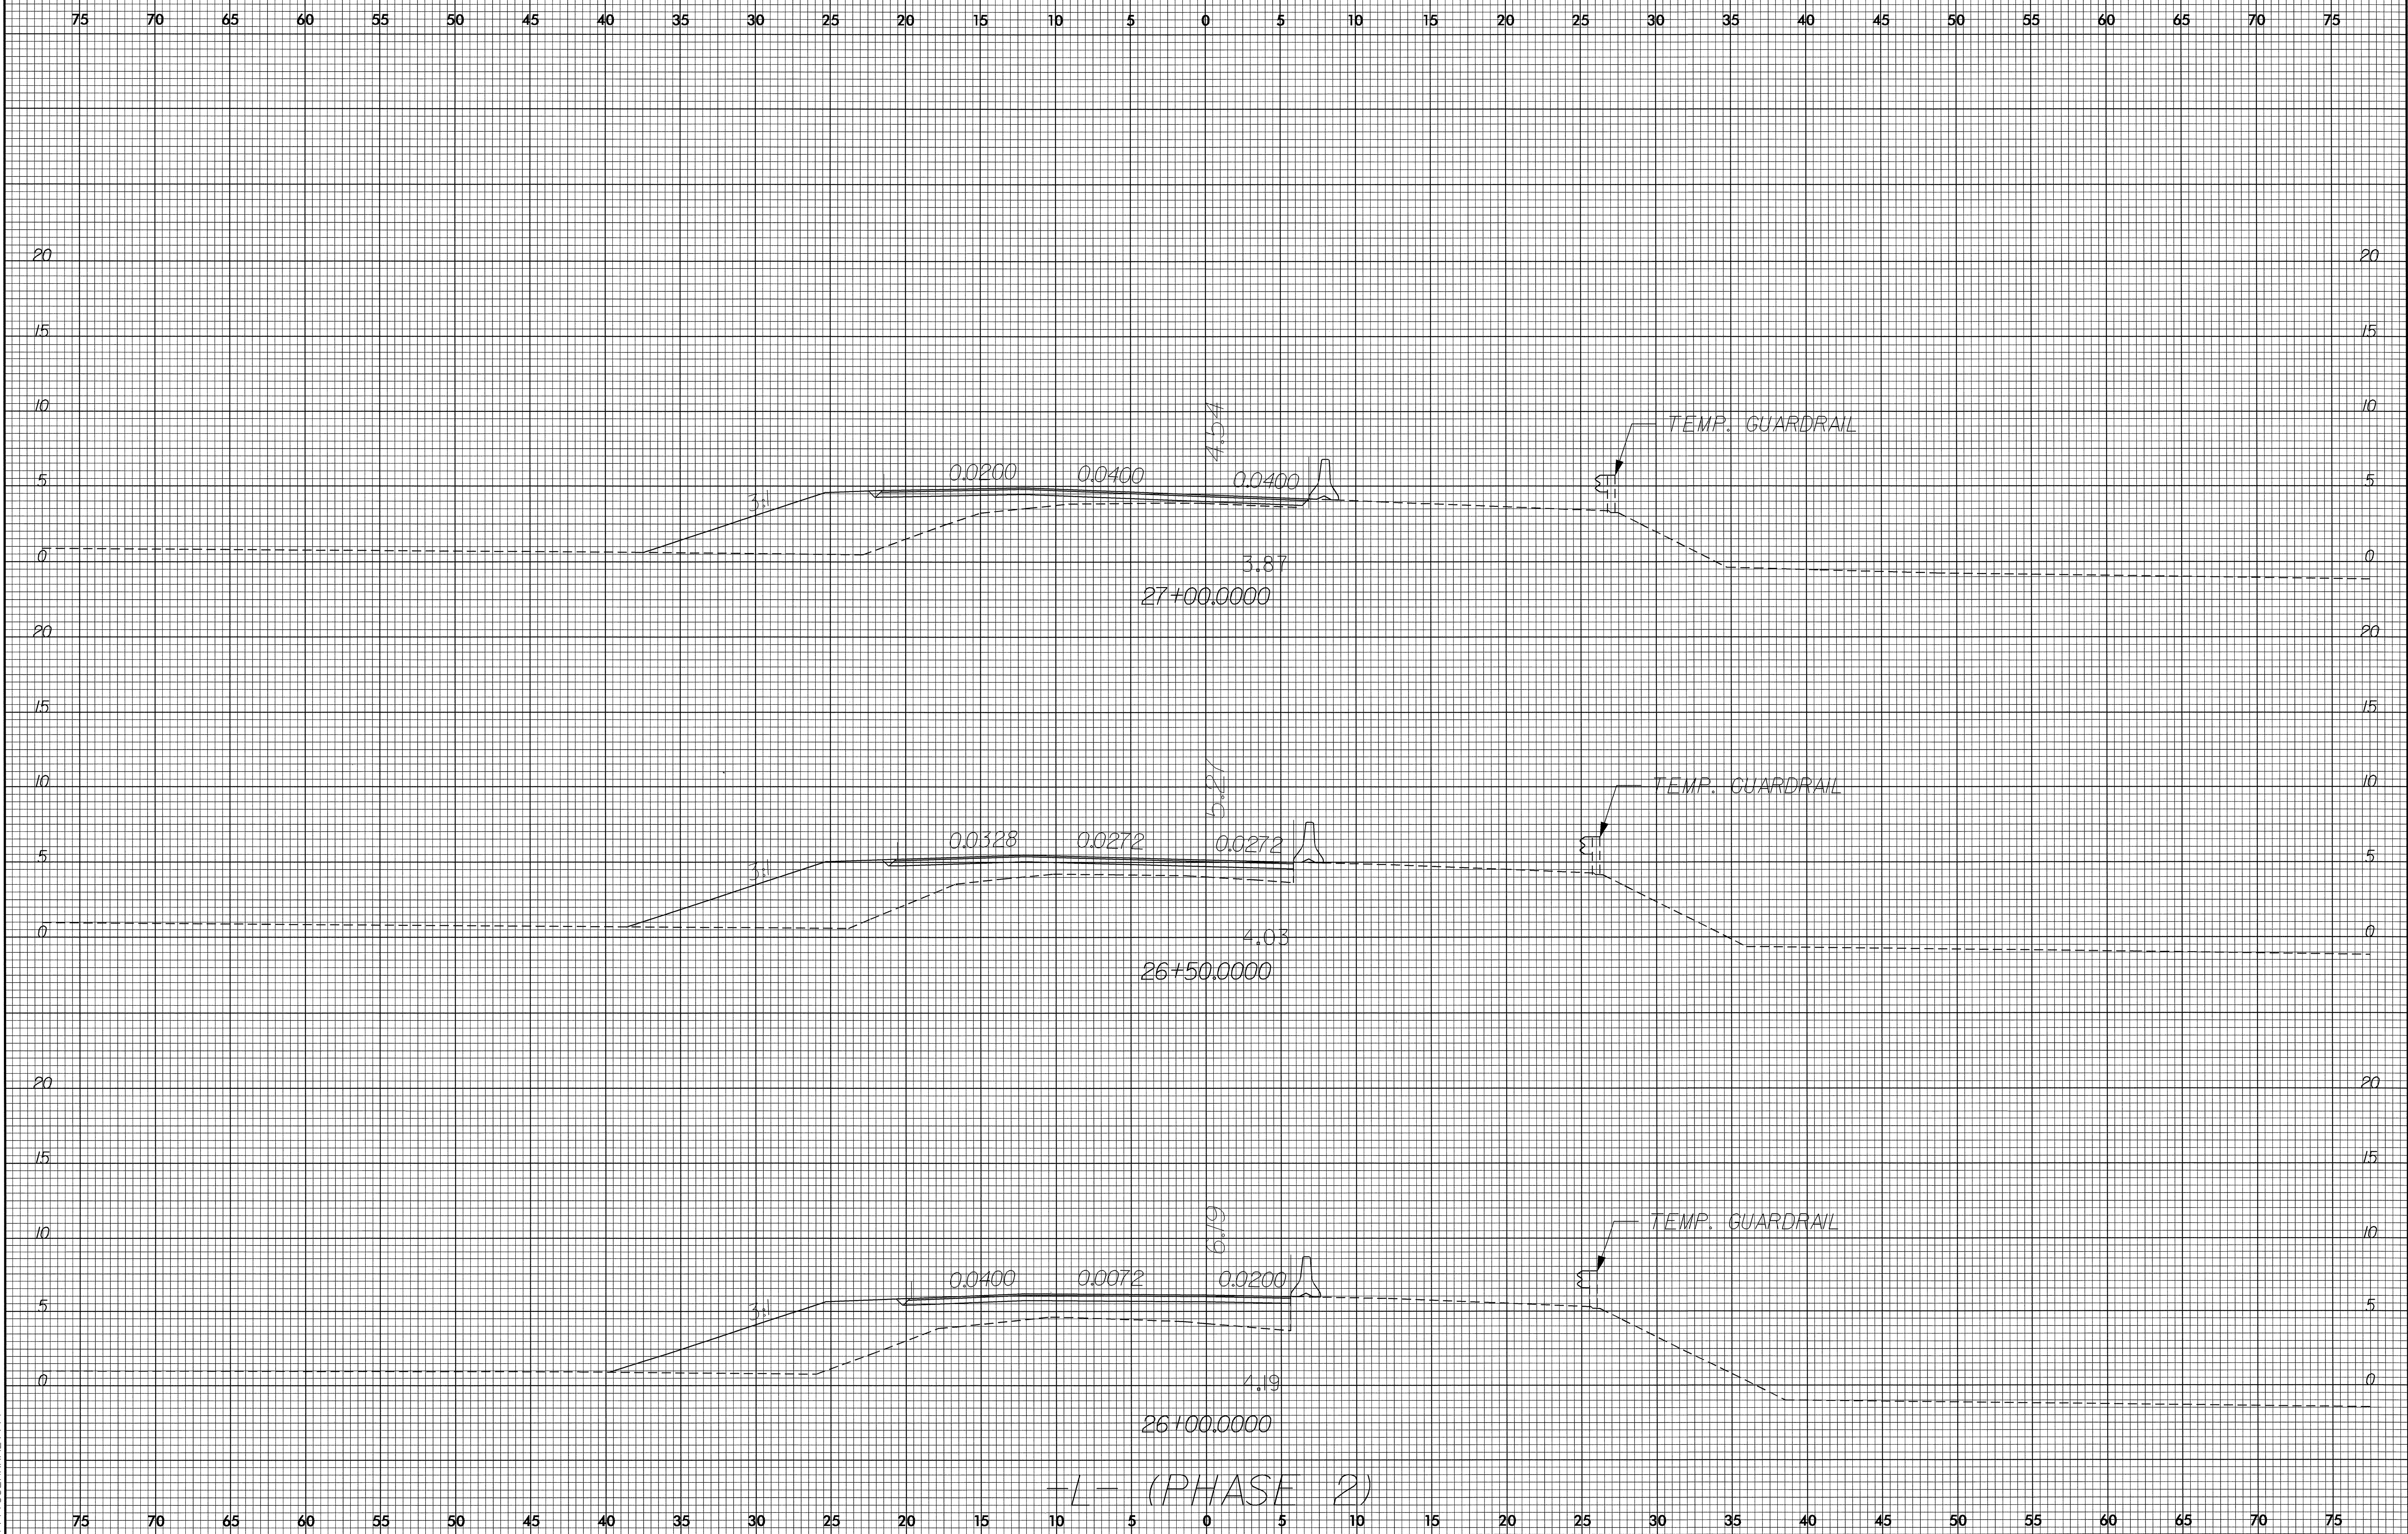

-L- (PHASE 2)

23-JAN-2006 13:20
c:\road\au\ac\phase2_xpl.dgn
\$\$\$\$\$USERNAME\$\$\$\$\$