



8/23/99

0 2.5 5

PROJ. REFERENCE NO.
B-3445

SHEET NO.
X-9

75 70 65 60 55 50 45 40 35 30 25 20 15 10 5 0 5 10 15 20 25 30 35 40 45 50 55 60 65 70 75

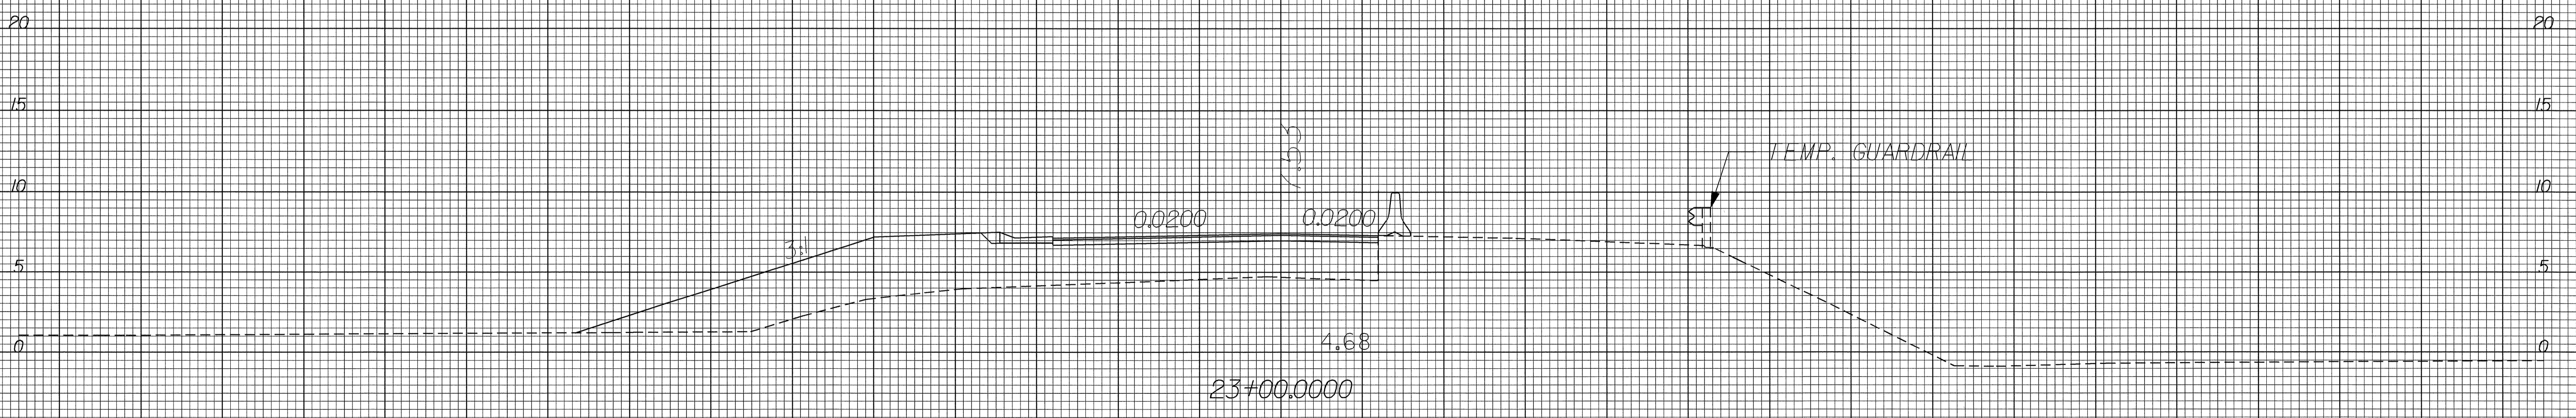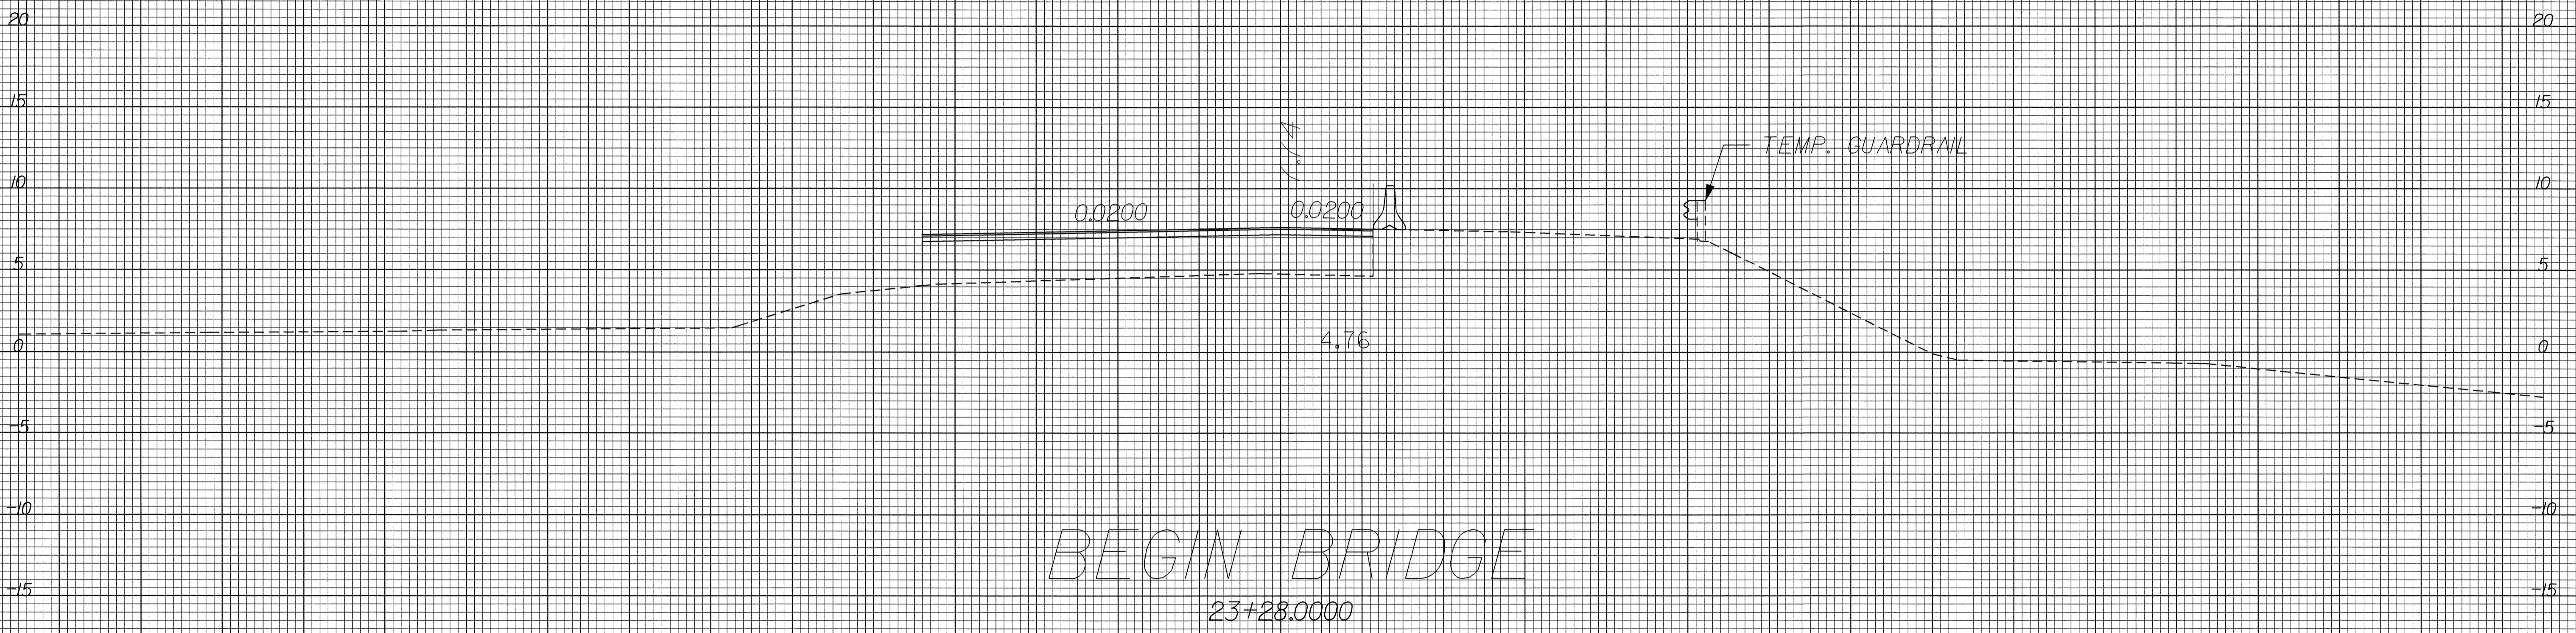

-L- (PHASE 2)

23-JAN-2006 13:19
r:\road\w\ac\phase2_xpl.dgn
\$\$\$\$\$USERNAME\$\$\$\$\$

75 70 65 60 55 50 45 40 35 30 25 20 15 10 5 0 5 10 15 20 25 30 35 40 45 50 55 60 65 70 75