
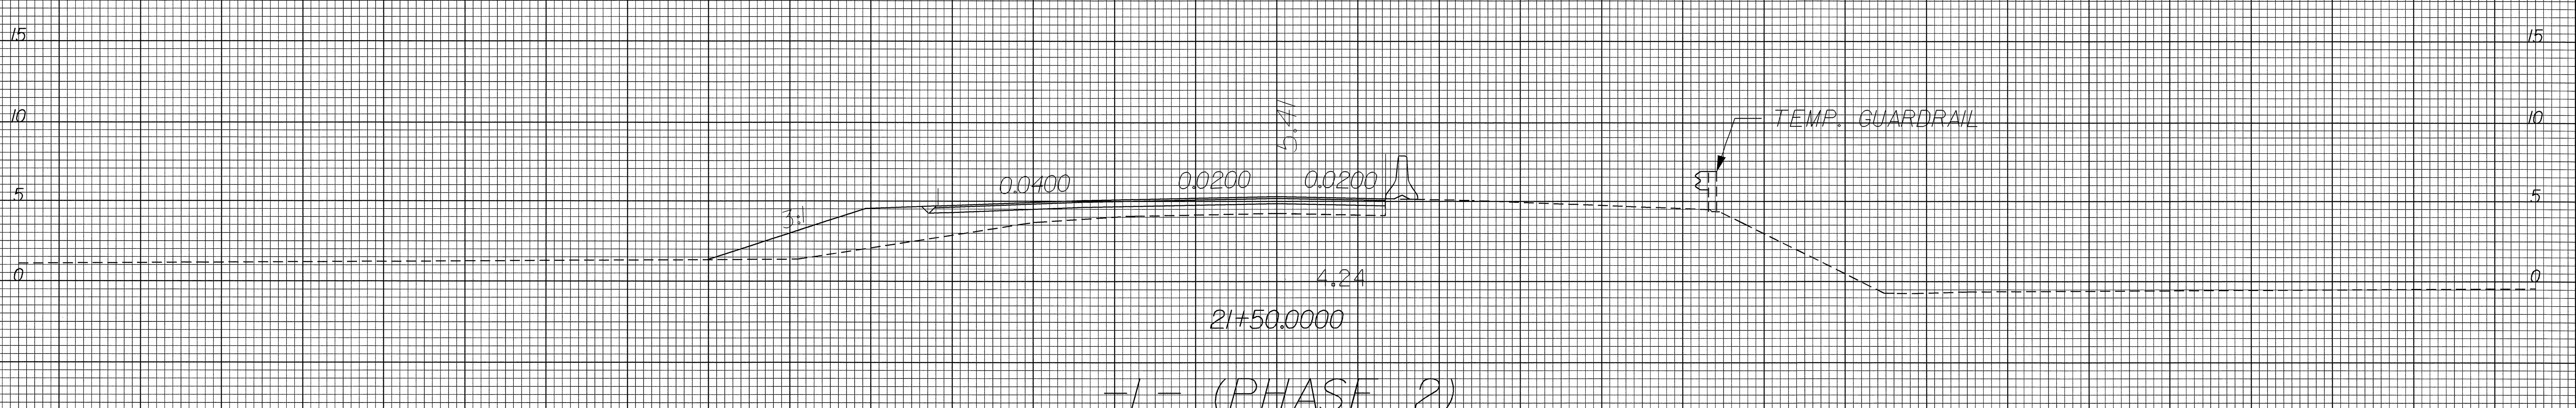
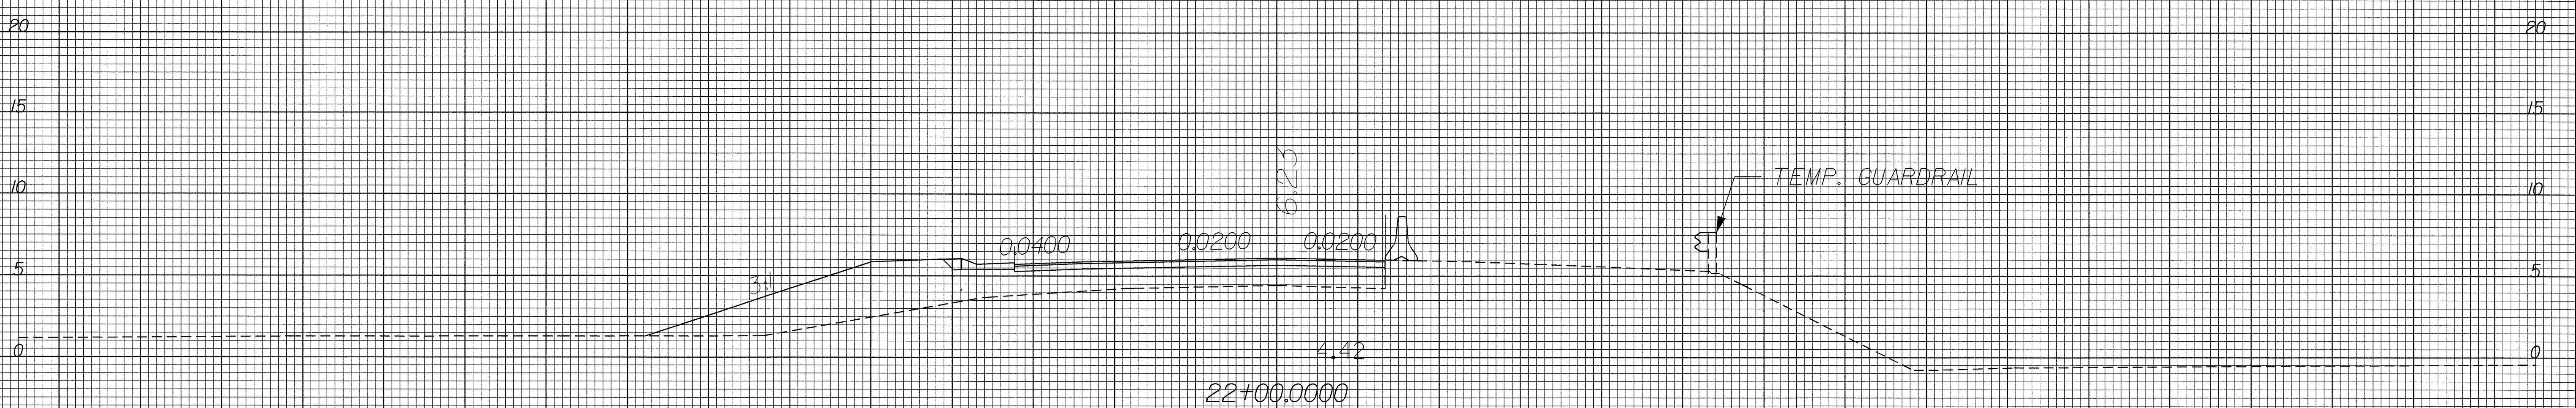


8/23/99

75 70 65 60 55 50 45 40 35 30 25 20 15 10 5 0 5 10 15 20 25 30 35 40 45 50 55 60 65 70 75

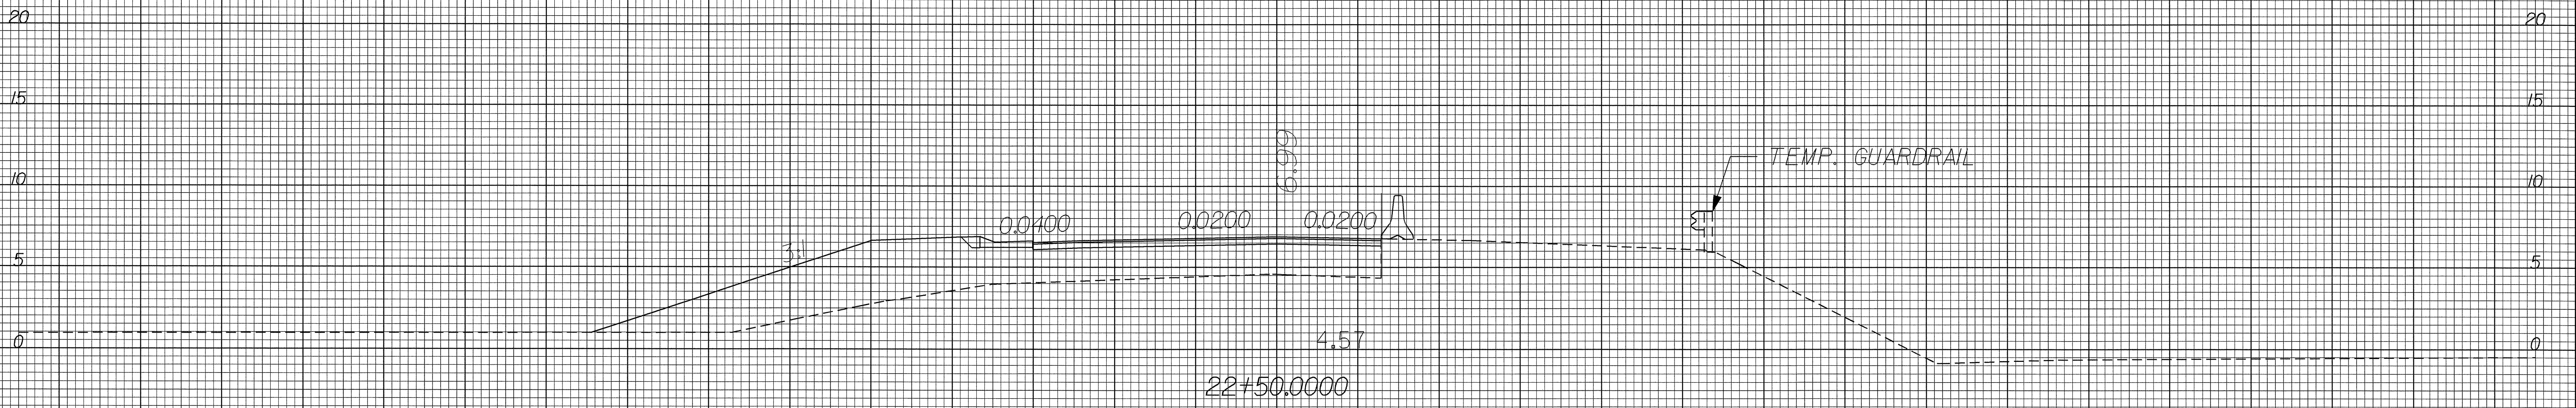

-L- (PHASE 2)

23-JAN-2006 13:19
 r:\road\2004\sec\phase2_xpl.dgn
 \$\$\$USERNAME\$\$\$

75 70 65 60 55 50 45 40 35 30 25 20 15 10 5 0 5 10 15 20 25 30 35 40 45 50 55 60 65 70 75