


8/23/99

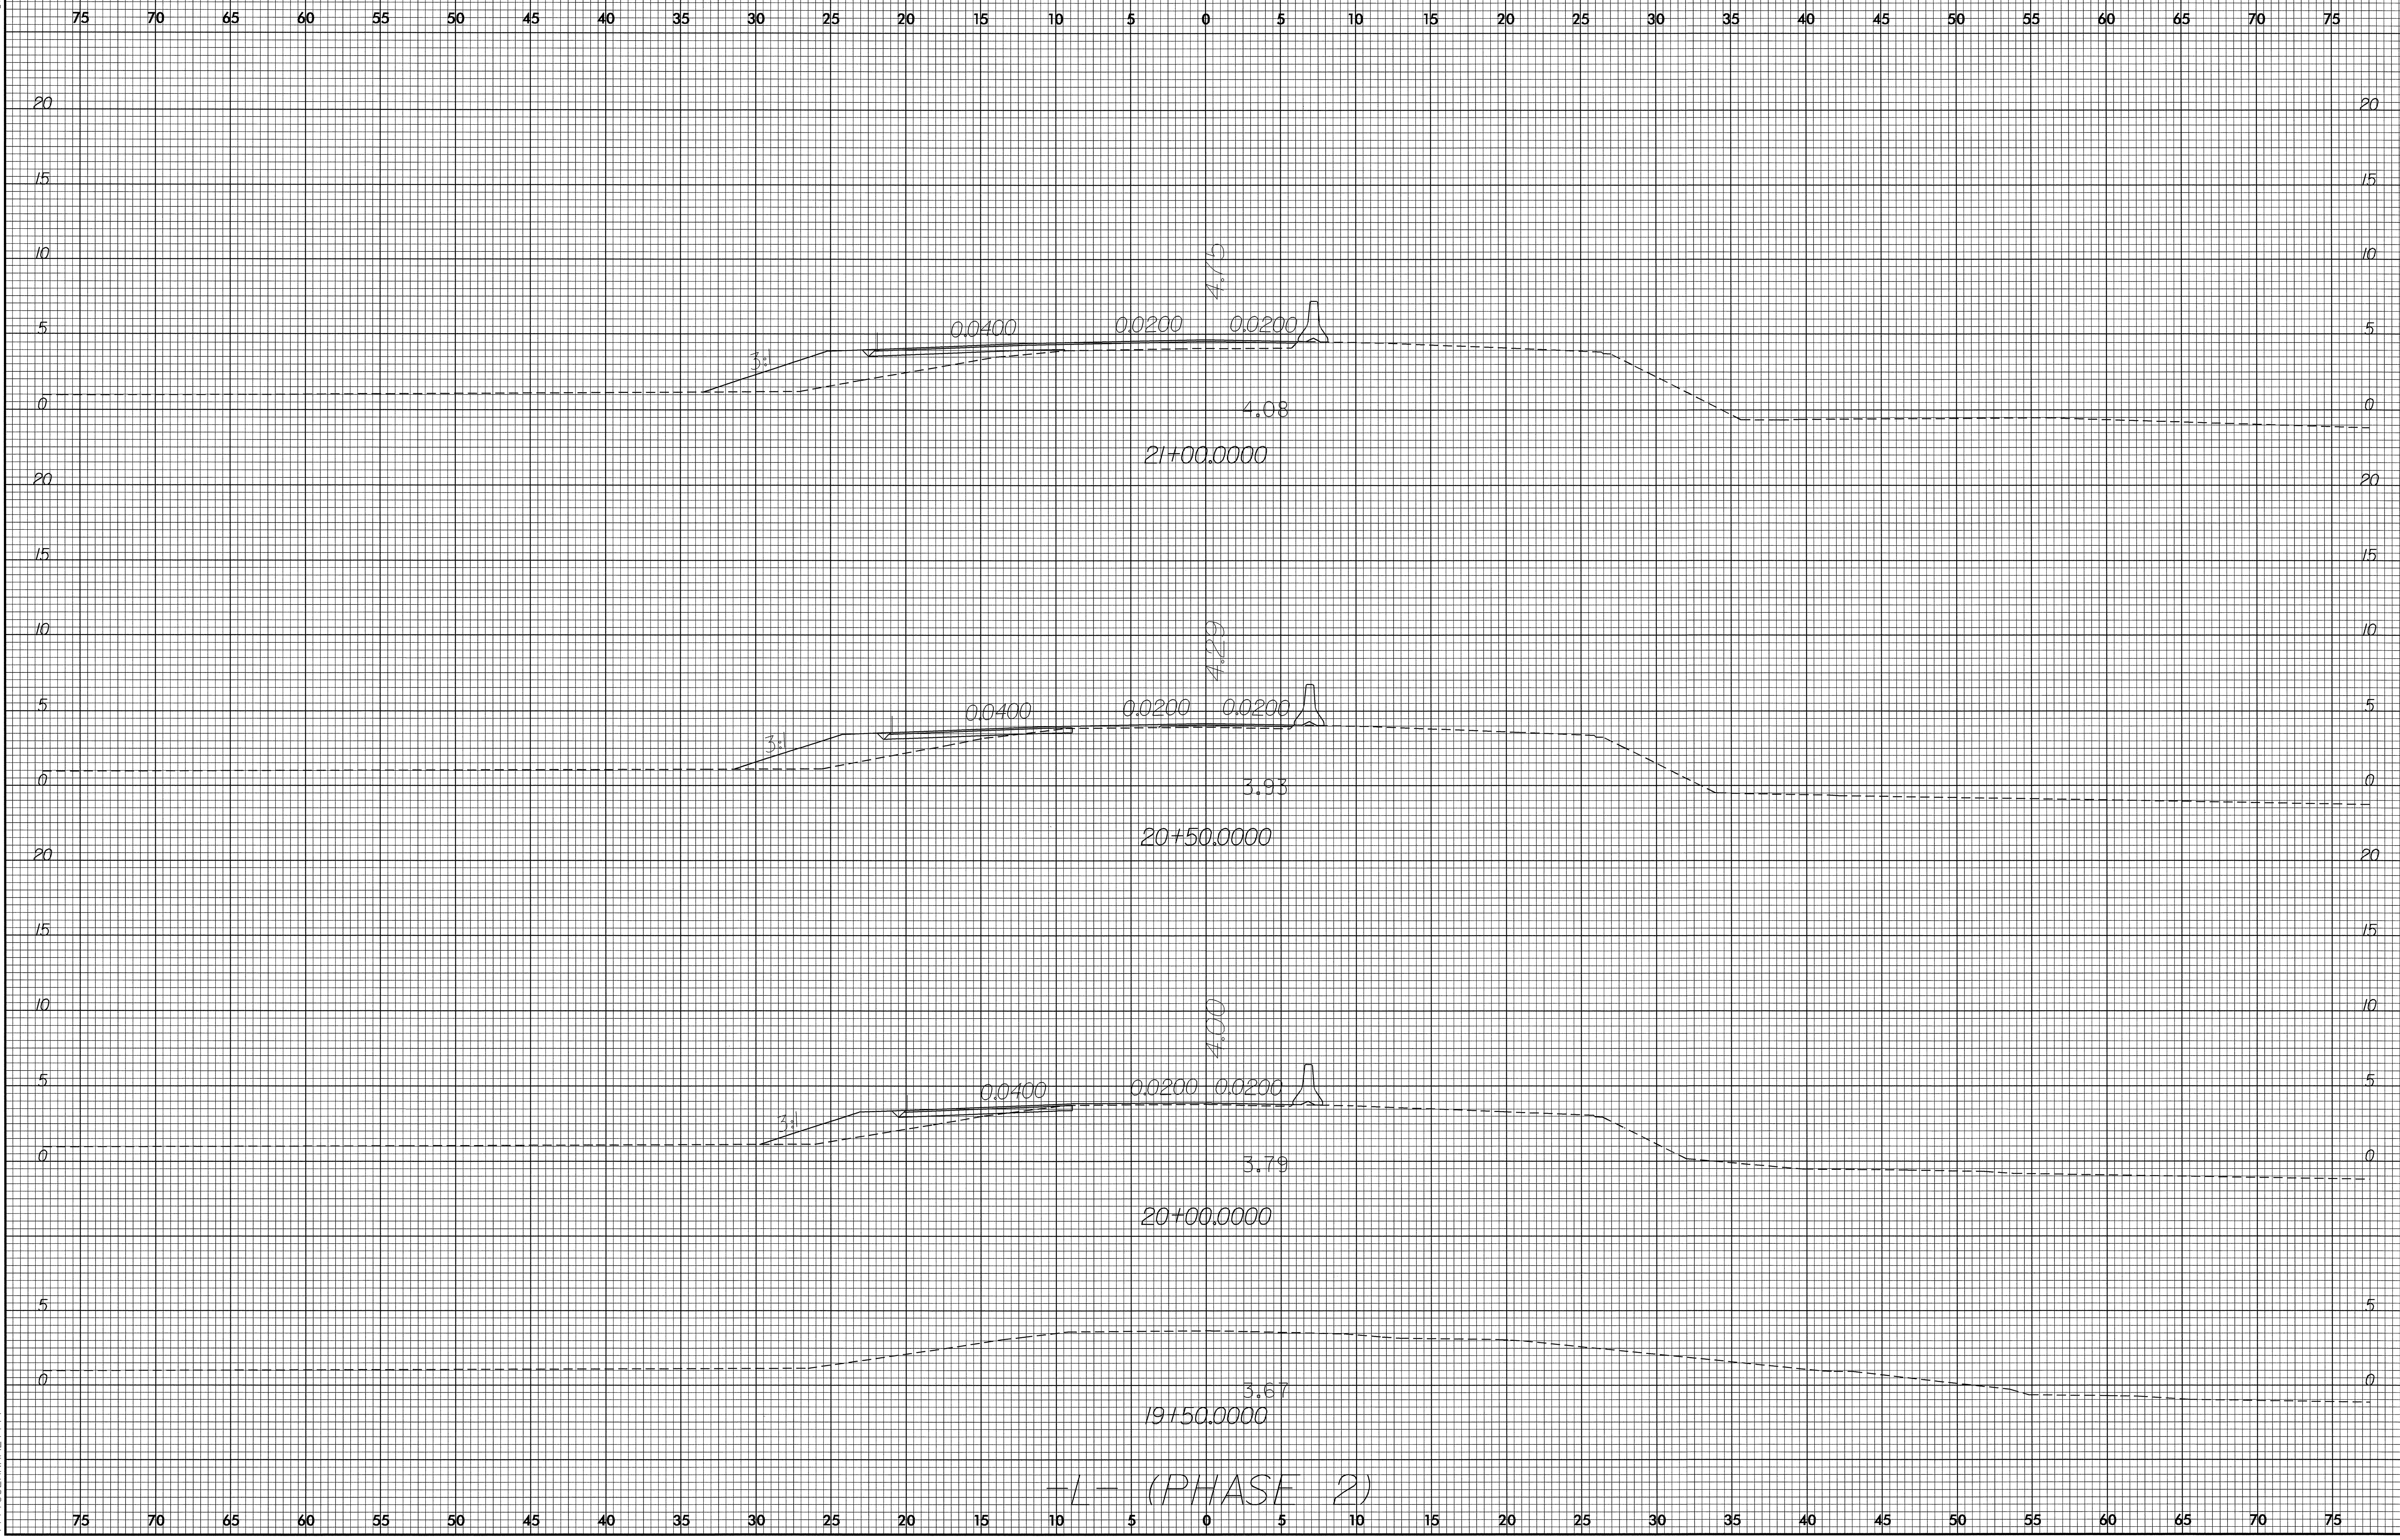

23-JAN-2006 13:19
C:\roadwin\ac\phase2_xpl.dgn
\$\$\$USERNAME\$\$\$