




8/23/99

0 2.5 5

PROJ. REFERENCE NO.
B-3445

SHEET NO.
X-5

75 70 65 60 55 50 45 40 35 30 25 20 15 10 5 0 5 10 15 20 25 30 35 40 45 50 55 60 65 70 75

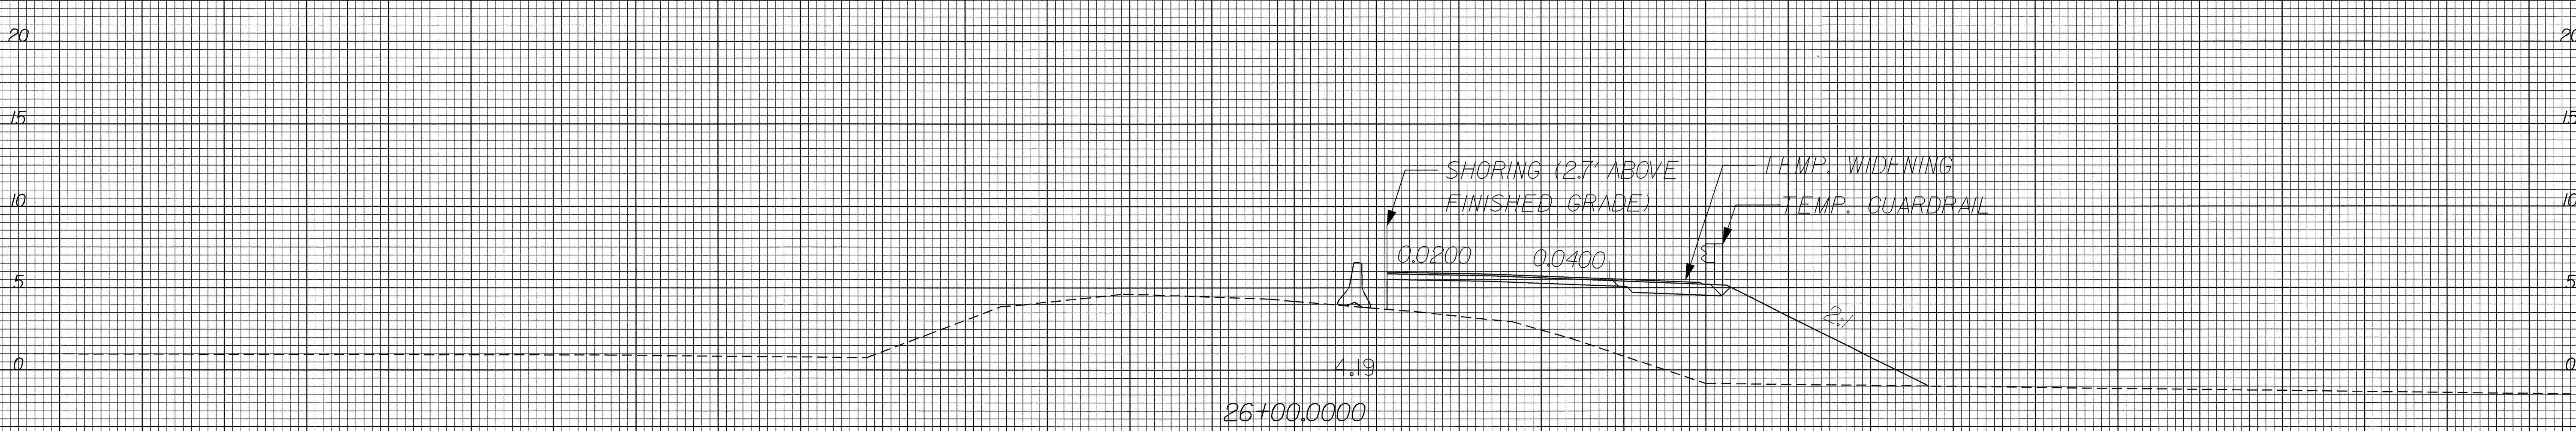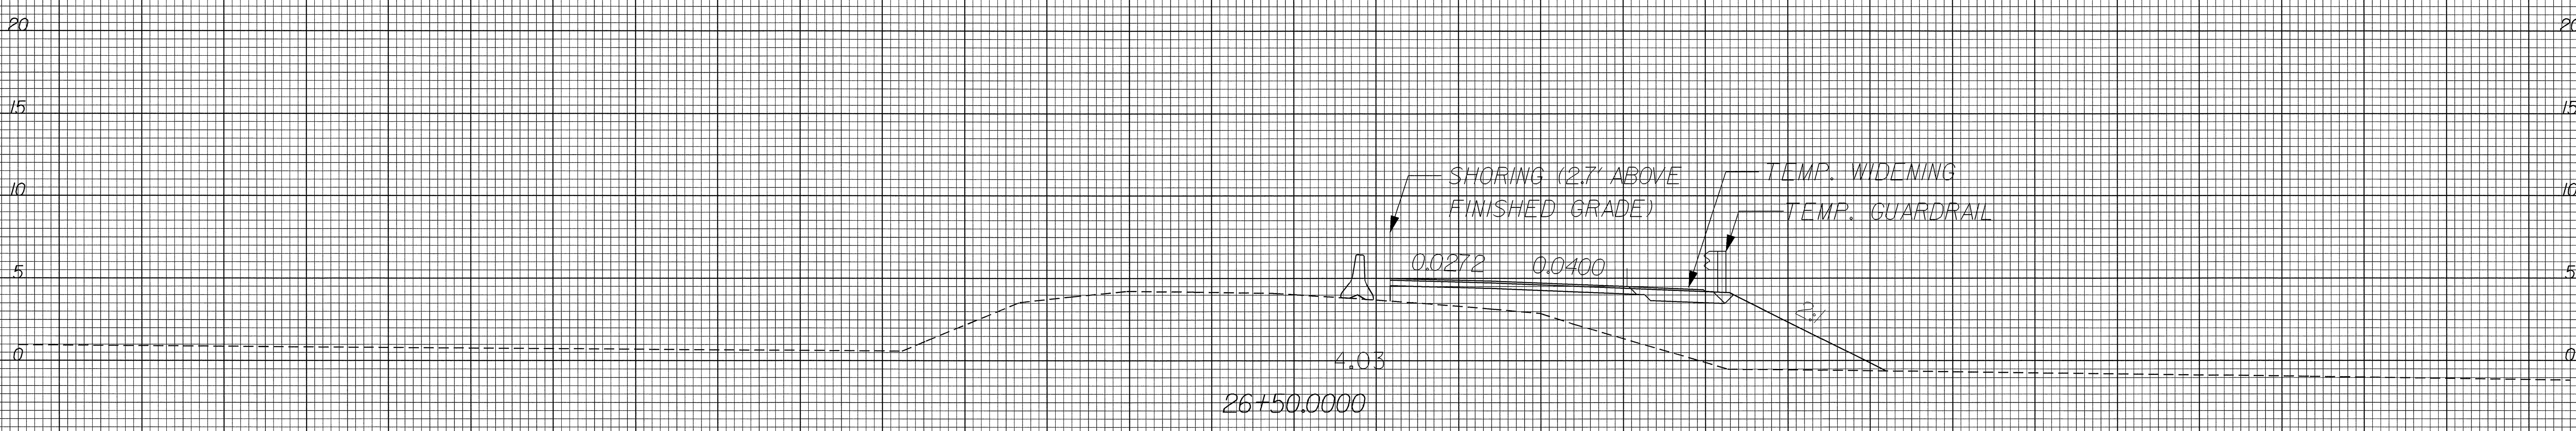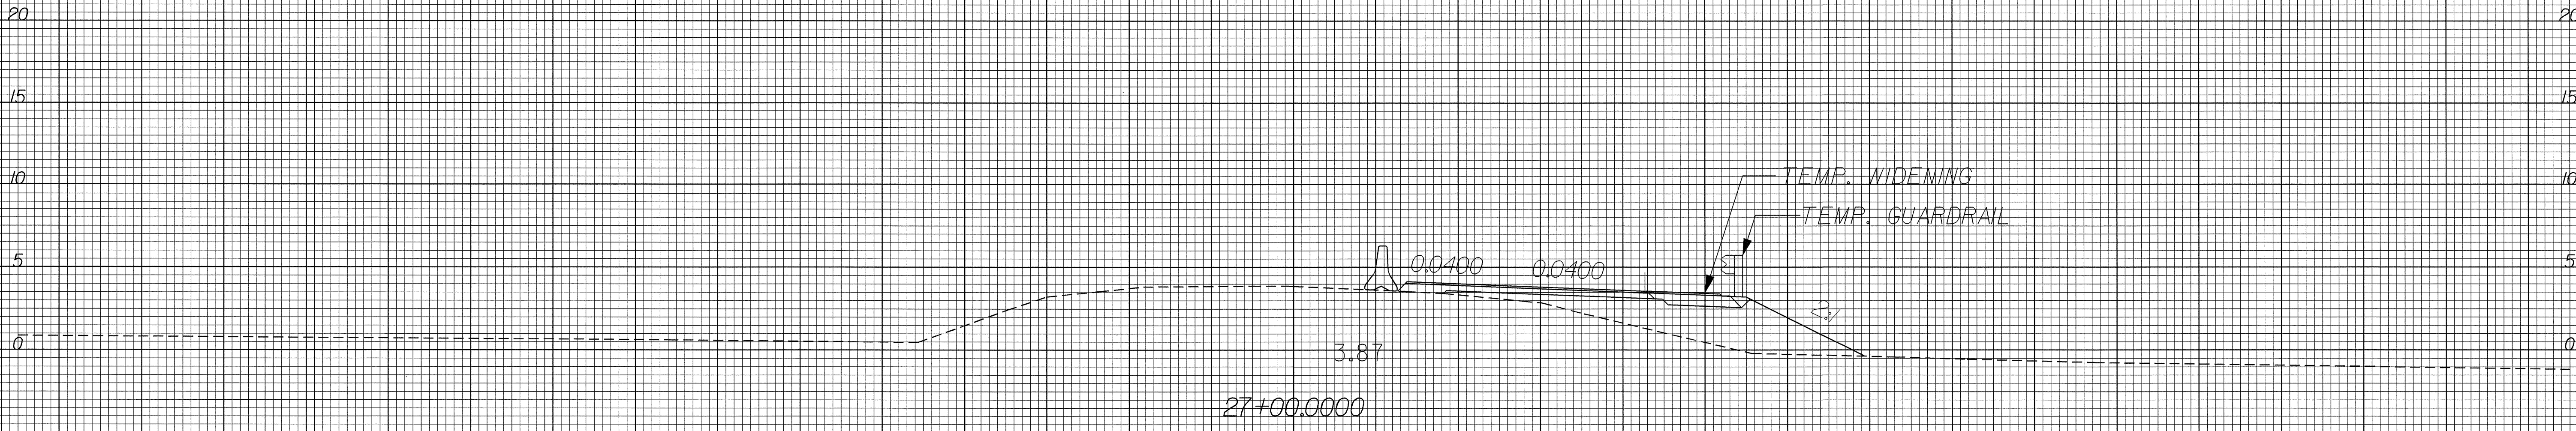

-L- (PHASE 1)

75 70 65 60 55 50 45 40 35 30 25 20 15 10 5 0 5 10 15 20 25 30 35 40 45 50 55 60 65 70 75

23-JAN-2006 13:18
C:\roadwork\p1\phase1_xp1.dgn
\$\$\$USERNAME\$\$\$