



8/23/99

0 2.5 5  
■■■■■

PROJ. REFERENCE NO.  
B-3445

SHEET NO.  
X-3

75 70 65 60 55 50 45 40 35 30 25 20 15 10 5 0 5 10 15 20 25 30 35 40 45 50 55 60 65 70 75

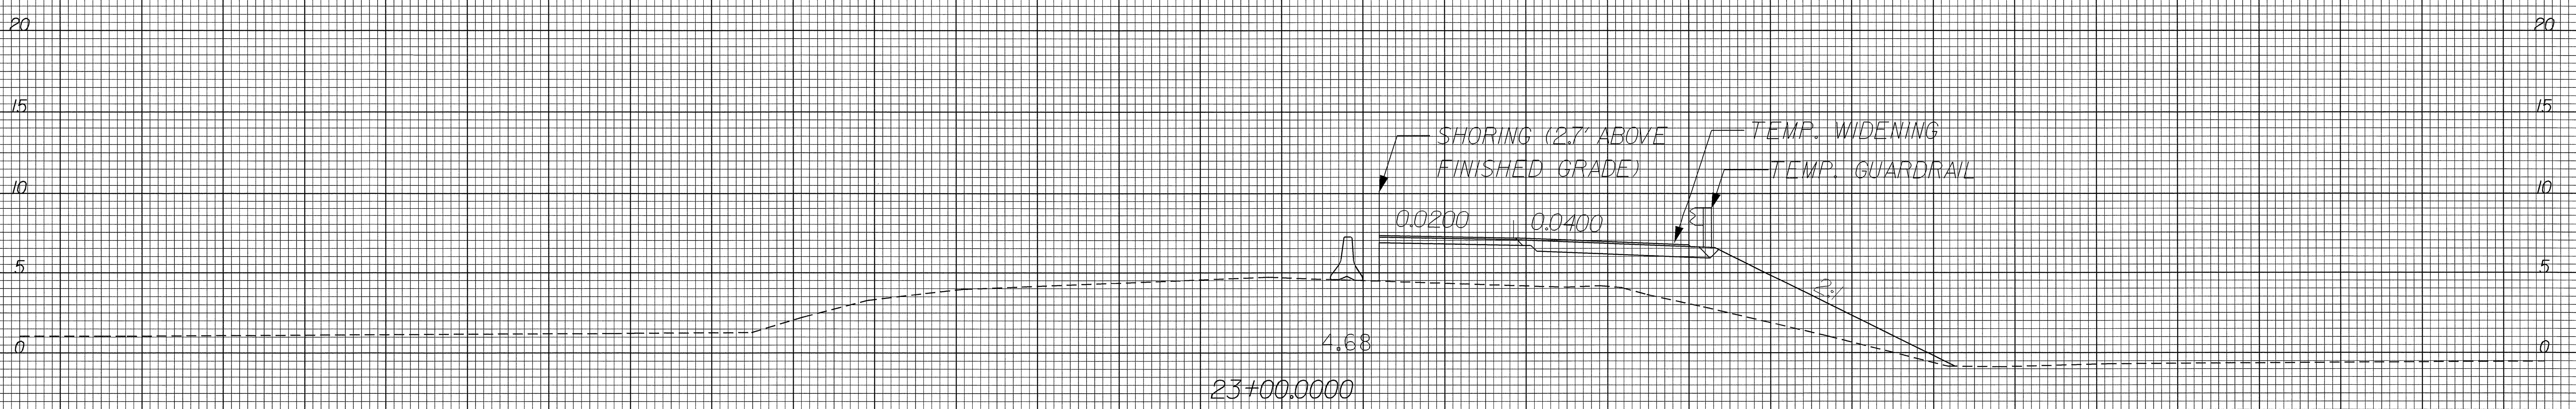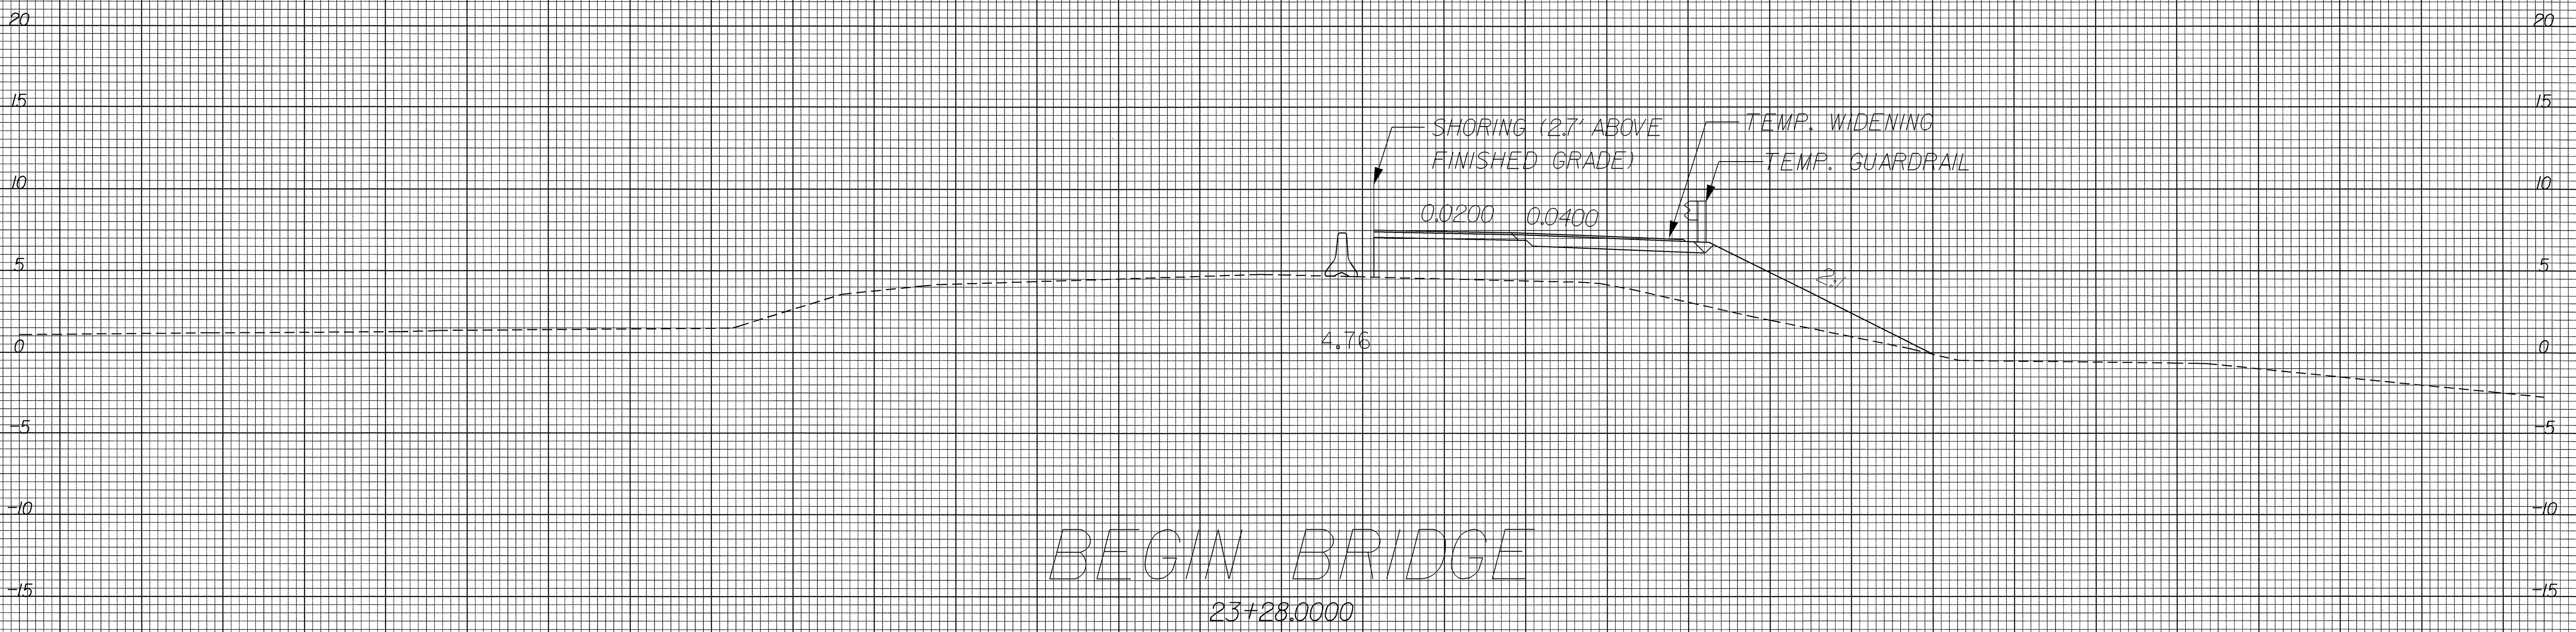

-1- (PHASE 1)

75 70 65 60 55 50 45 40 35 30 25 20 15 10 5 0 5 10 15 20 25 30 35 40 45 50 55 60 65 70 75

23-JAN-2006 13:18  
C:\p000000\X\SCHEMATIC\PHASE1.XPL  
\$\$\$\$\$USERNAME\$\$\$\$\$