


8/23/99

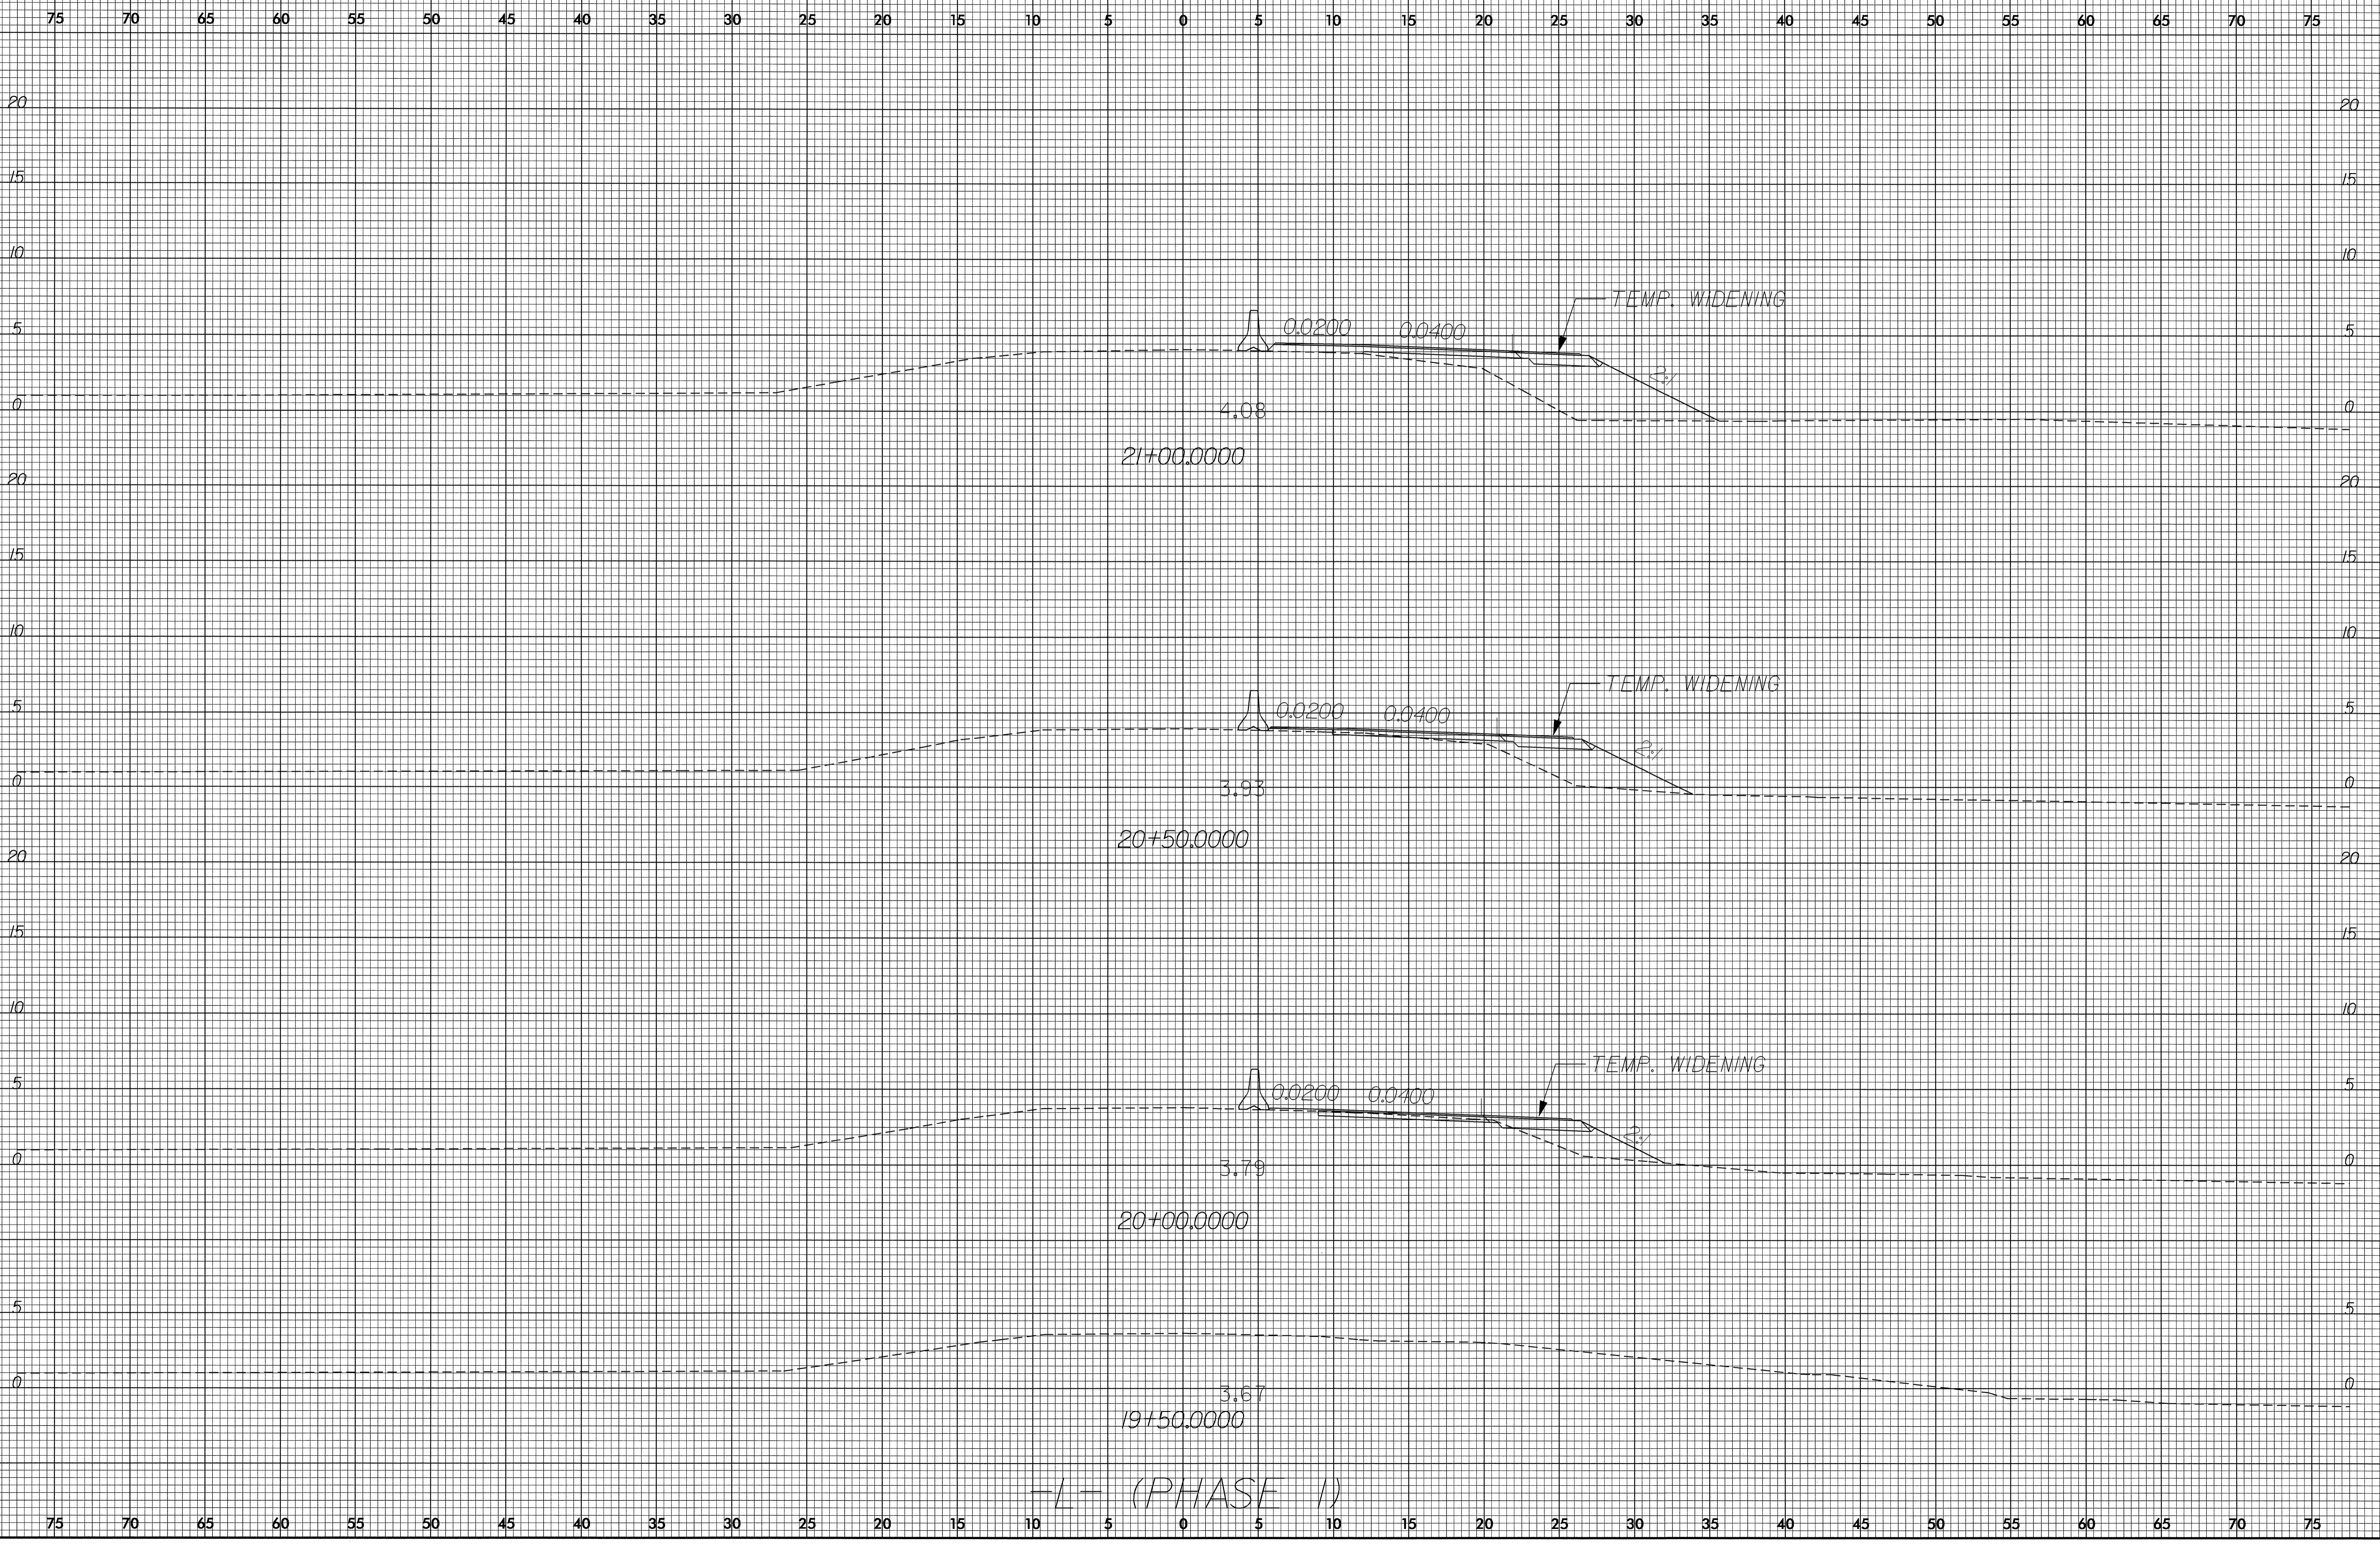

-L- (PHASE 1)

23-JAN-2006 13:17  
r:\roadwork\sc\phase1.xpl.dgn  
\$\$\$\$\$USERNAME\$\$\$\$