

B/17/99

REVISIONS

MAPS #1 AND #2 US 64 / SR 2098 PAVEMENT MARKING PLAN


W RALPH WHITEHEAD ASSOCIATES
CONSULTING ENGINEERS
P.O. BOX 35624
CHARLOTTE, NORTH CAROLINA 28235

PROJECT REFERENCE NO. 37619, ETC.	SHEET NO. PMP-2
RW SHEET NO.	
ROADWAY DESIGN ENGINEER	HYDRAULICS ENGINEER

NOTE: PAVEMENT MARKINGS MAY BE MODIFIED
IN THE FIELD AS DIRECTED BY THE ENGINEER.



MATCHLINE -L- STA. 24+00.00
SEE SHEET PMP-1

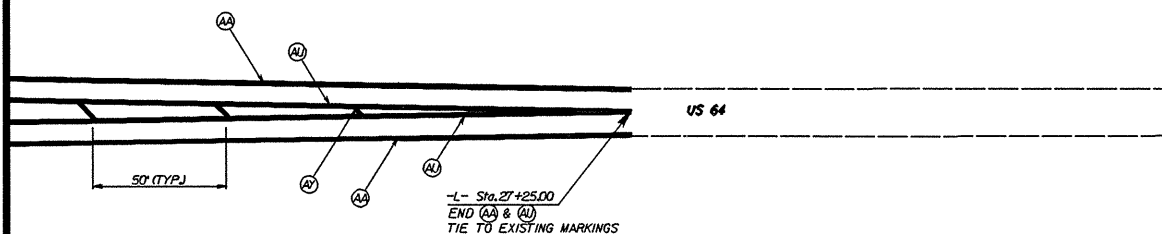

PAVEMENT MARKING SCHEDULE

ITEM	DESCRIPTION
AA - THERMOPLASTIC (# WHITE, 90 MILS)	EDGE LINE
AB - THERMOPLASTIC (# YELLOW, 120 MILS)	# x 10' SKIP
AC - THERMOPLASTIC (# WHITE, 120 MILS)	# x 2' MINI-SKIP
AD - THERMOPLASTIC (# WHITE, 120 MILS)	SOLID LANE LINE
AE - THERMOPLASTIC (2# WHITE, 120 MILS)	STOP BAR
AF - THERMOPLASTIC (# YELLOW, 120 MILS)	EDGE LINE
AG - THERMOPLASTIC (# YELLOW, 120 MILS)	DOUBLE CENTER LINE
AH - THERMOPLASTIC (8' YELLOW, 120 MILS)	DIAGONALS

PAVEMENT MARKING SCHEDULE

- BA - THERMOPLASTIC (STRAIGHT THRU ARROW, 90 MILS)
- BB - THERMOPLASTIC (LEFT TURN ARROW, 90 MILS)
- BC - THERMOPLASTIC (RIGHT TURN ARROW, 90 MILS)

SYSTEMS DESIGN