


5/25/99


W
RALPH WHITEHEAD ASSOCIATES
CONSULTING ENGINEERS
P.O. BOX 35634
CHARLOTTE, NORTH CAROLINA 28235

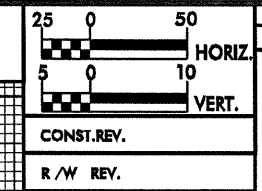

PROJECT REFERENCE NO. 37619, ETC.	SHEET NO. 13
ROADWAY DESIGN ENGINEER	HYDRAULICS ENGINEER


-Y1-

SEE SHEET 10 FOR -Y1- PLAN

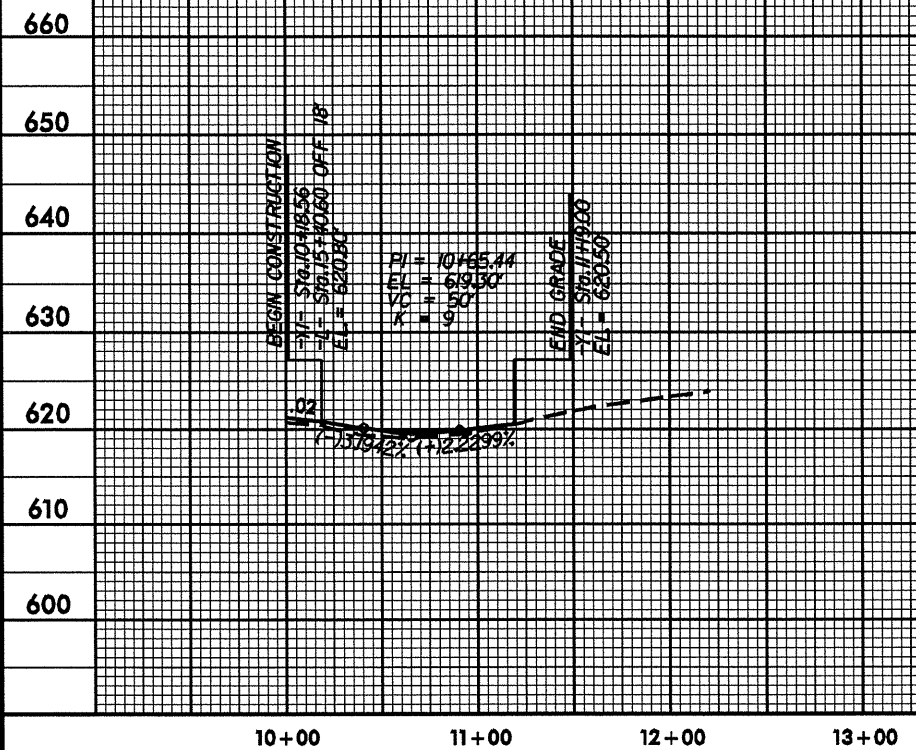


-Y2-

SEE SHEET 10 FOR -Y2- PLAN

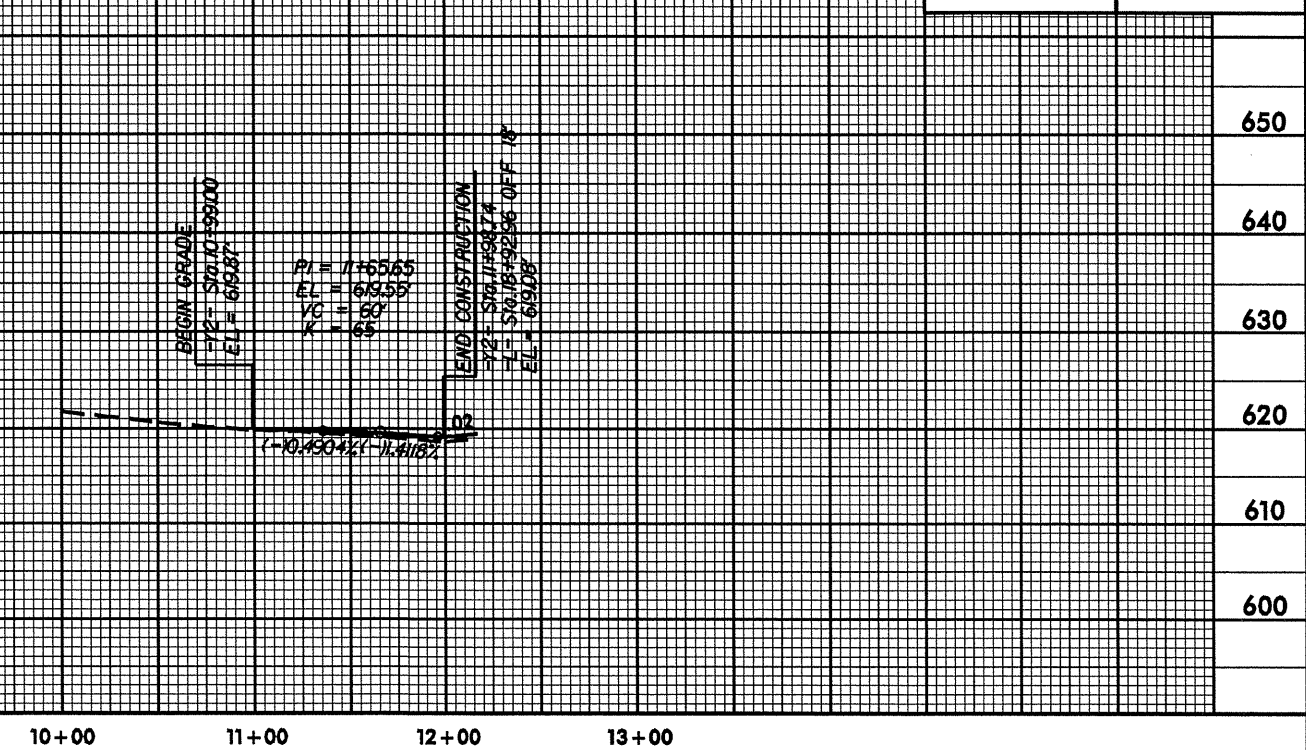


-Y3-

SEE SHEET 11 FOR -Y3- PLAN

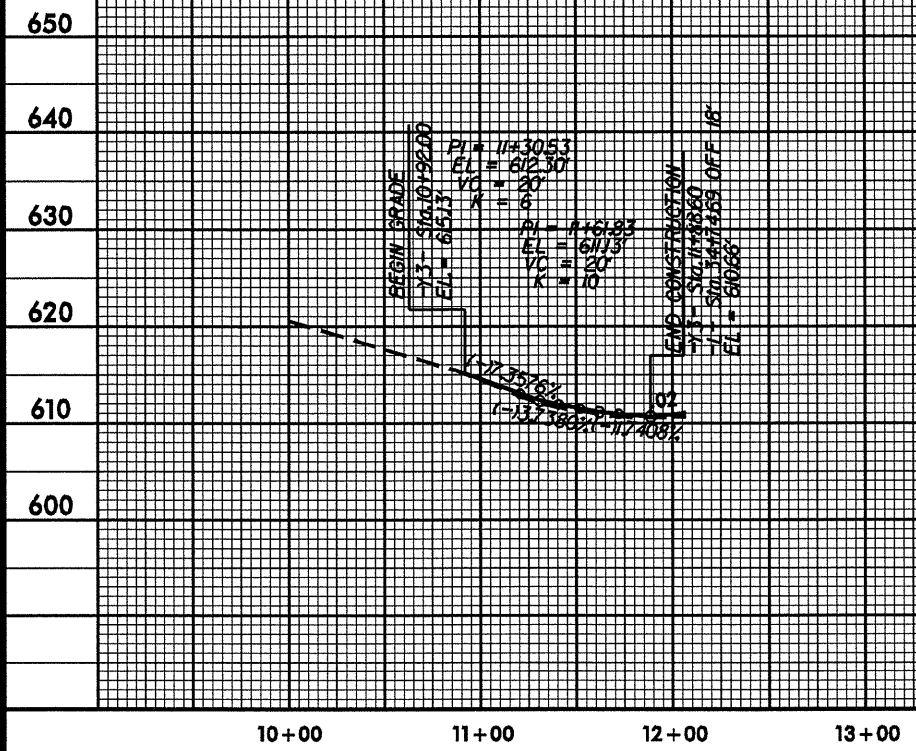

-Y4-

SEE SHEET 11 FOR -Y4- PLAN

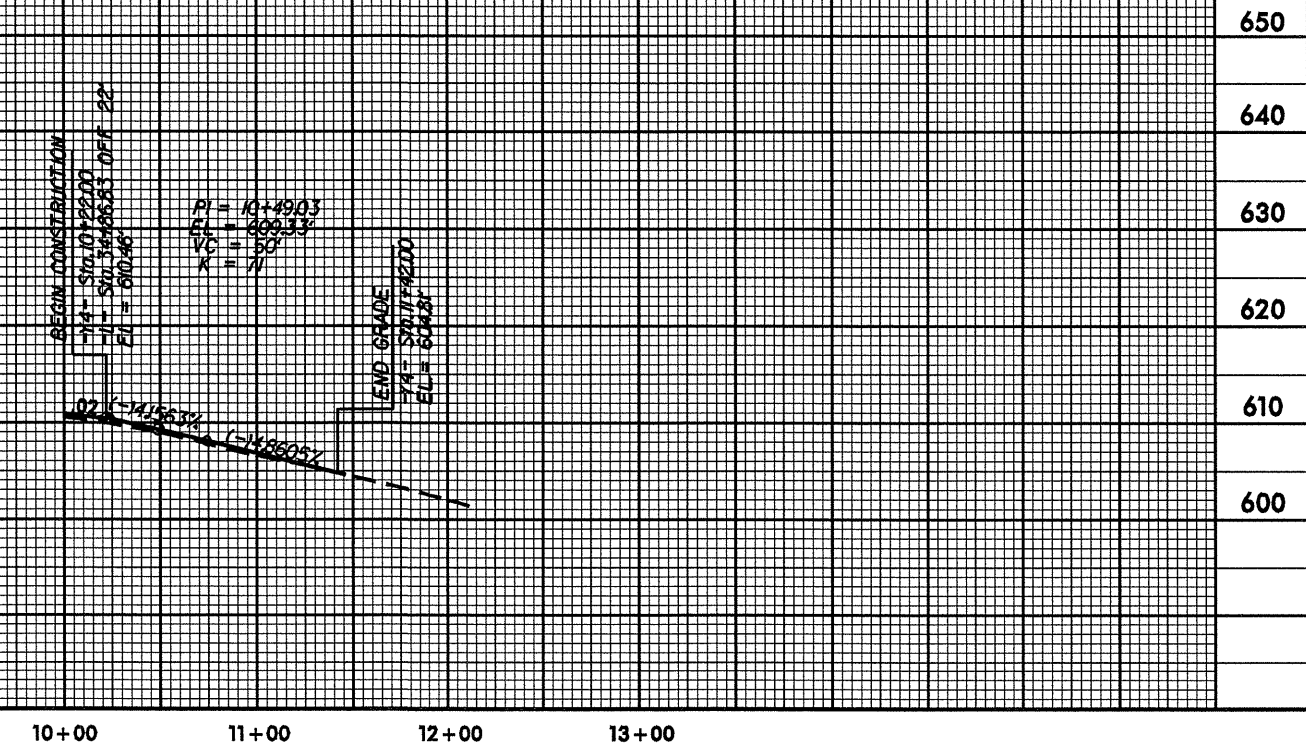

SYSTEMS DESIGN