



63+50.00

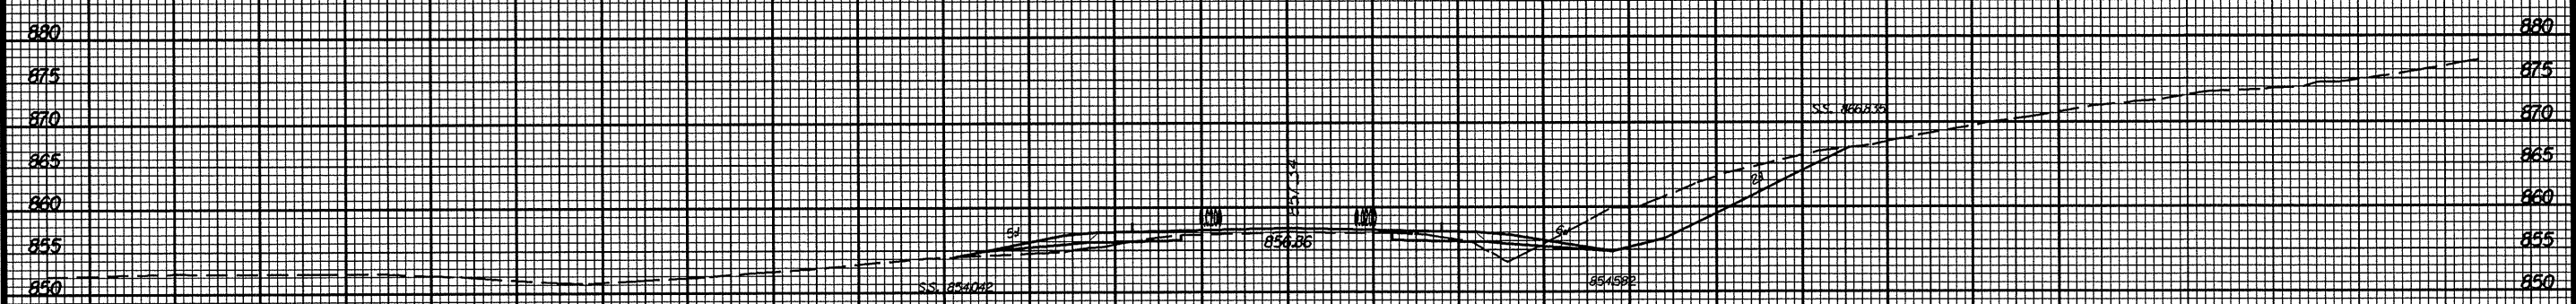

63+00.00

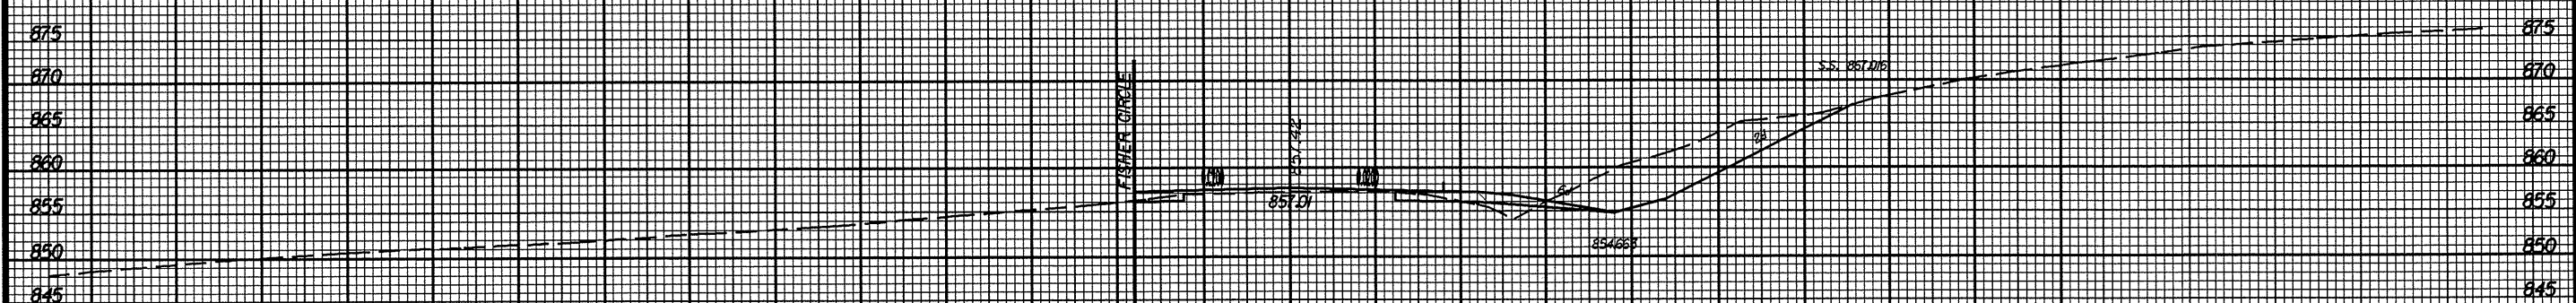

62+50.00

FILED
 DATE