



62+00.00

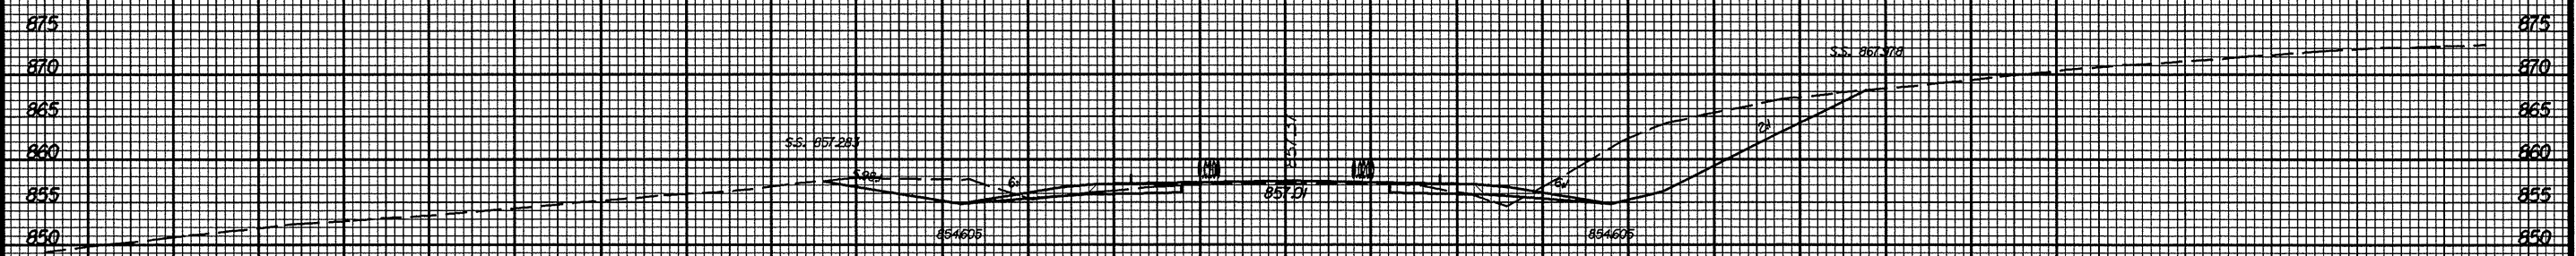

61+50.00

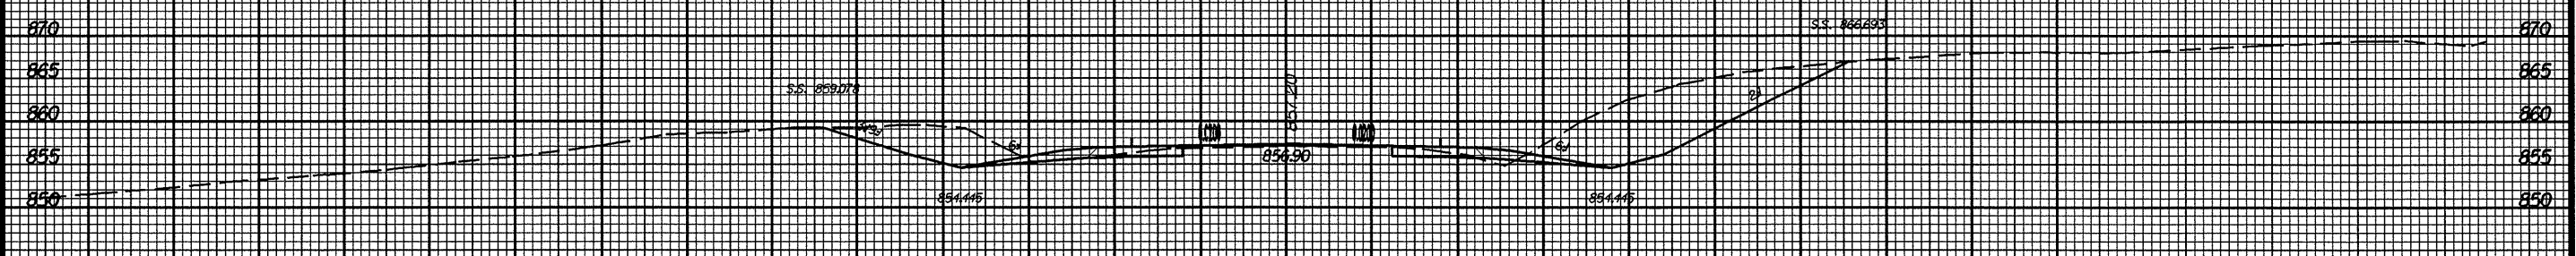

61+00.00

1/16" = 100'

100

50

0

50

100