



49+00.00

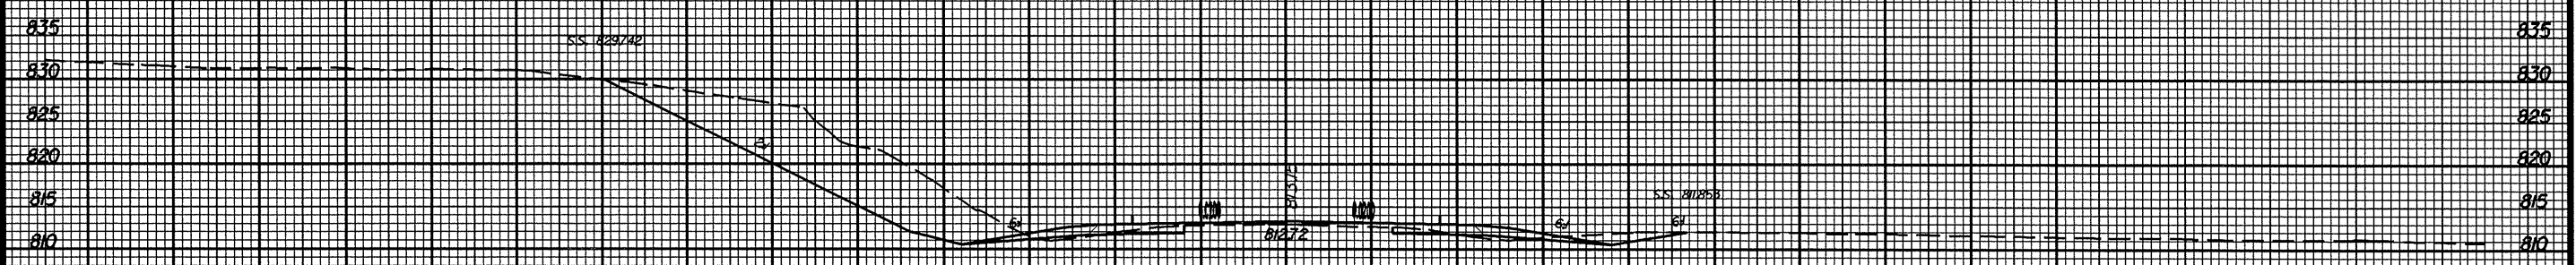

48+50.00

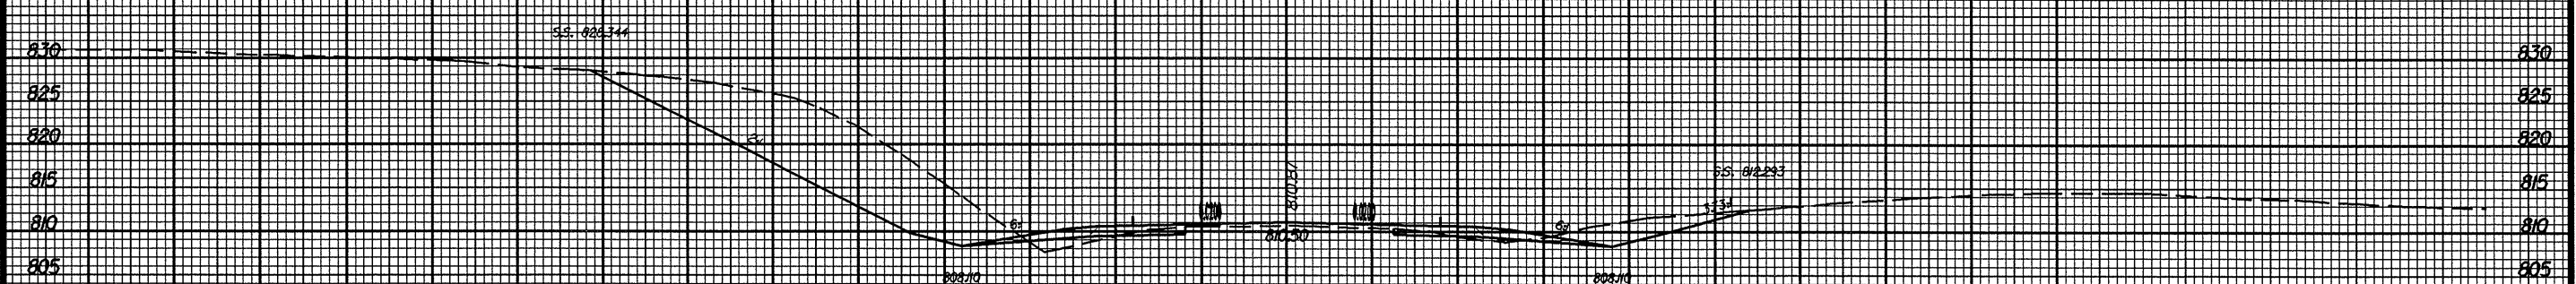

48+00.00

100

50

0

50

100