



13-10000

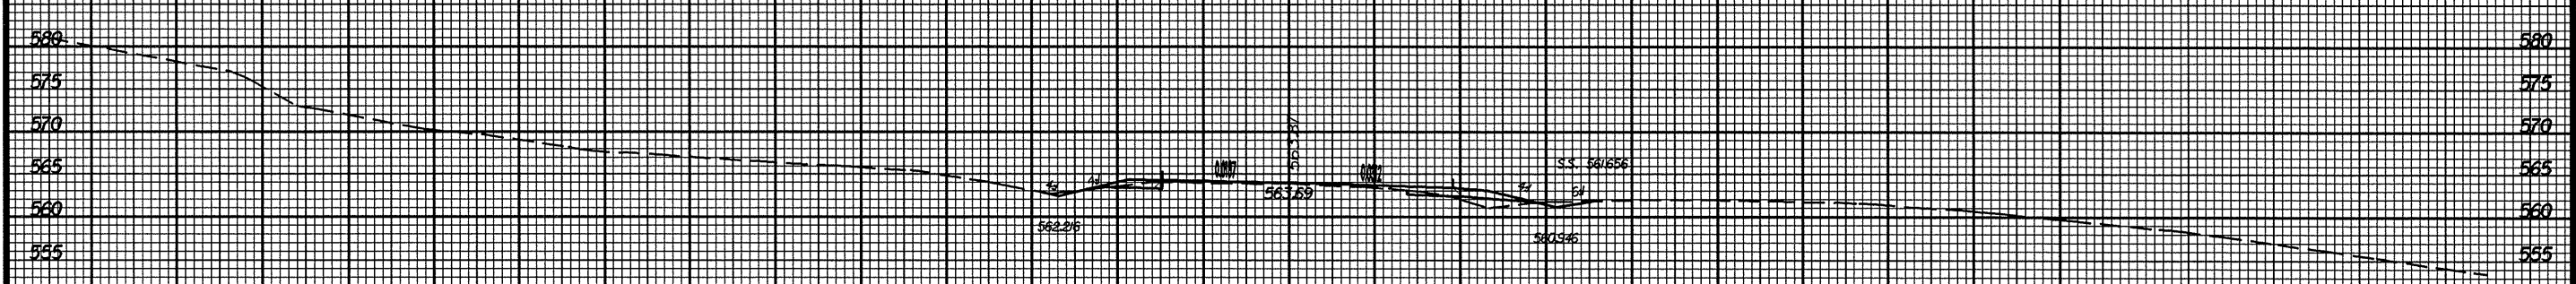

12-15000

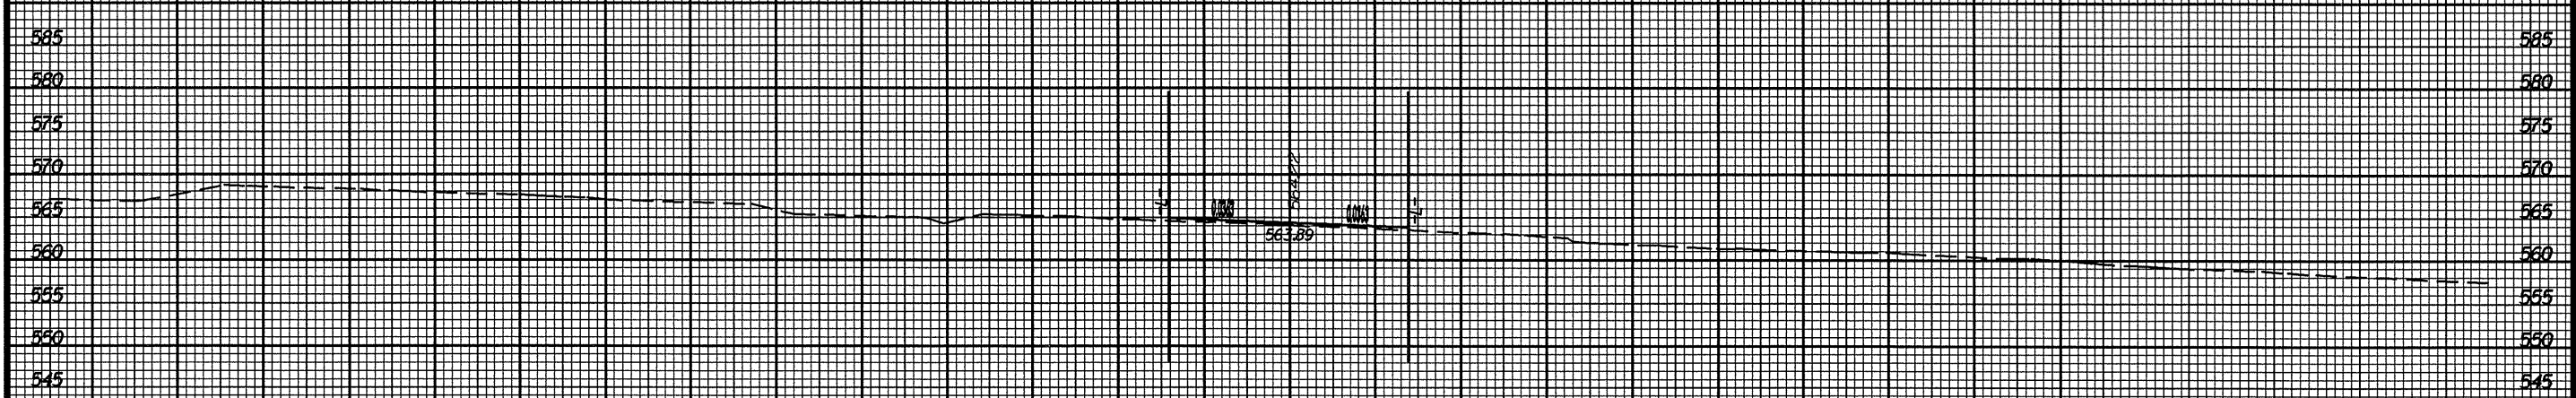

12-10000

FILED  
WATER

100

50

0

50

100

MAP #10  
US 64 / SR 1420