



107+50.00

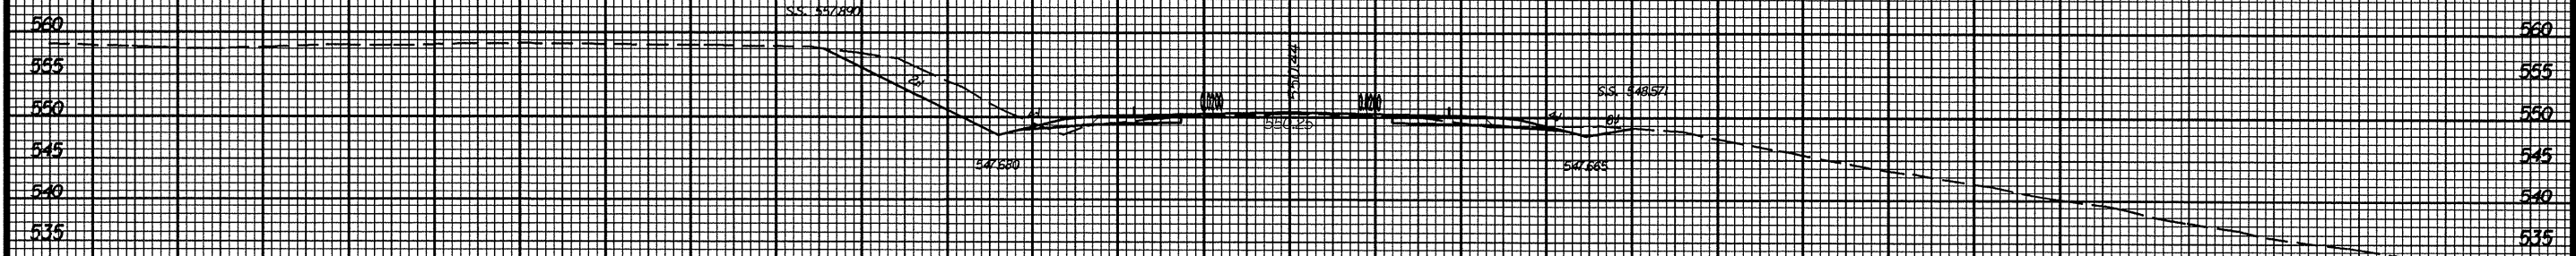

107+100.00

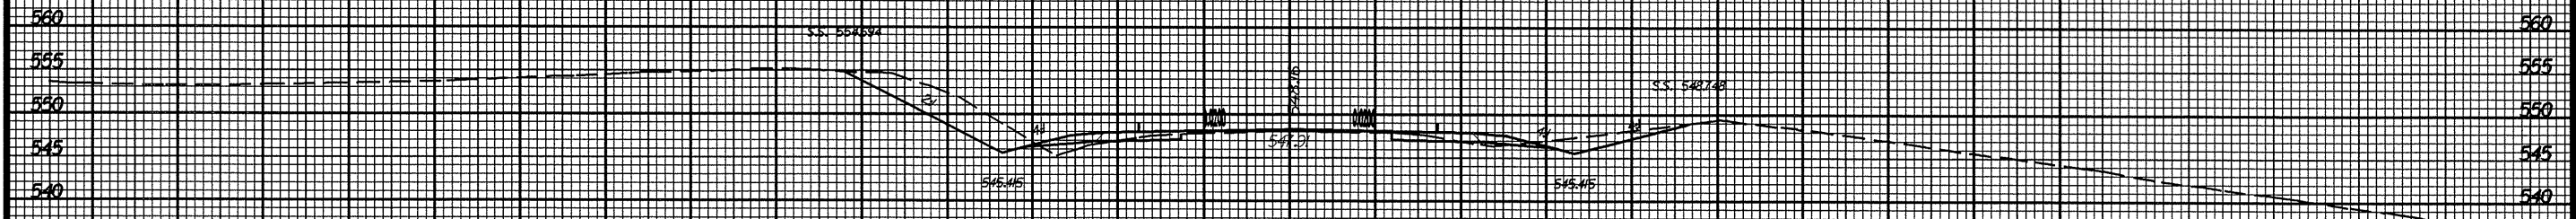

106+50.00

FILED
INDEX