



106+00.00

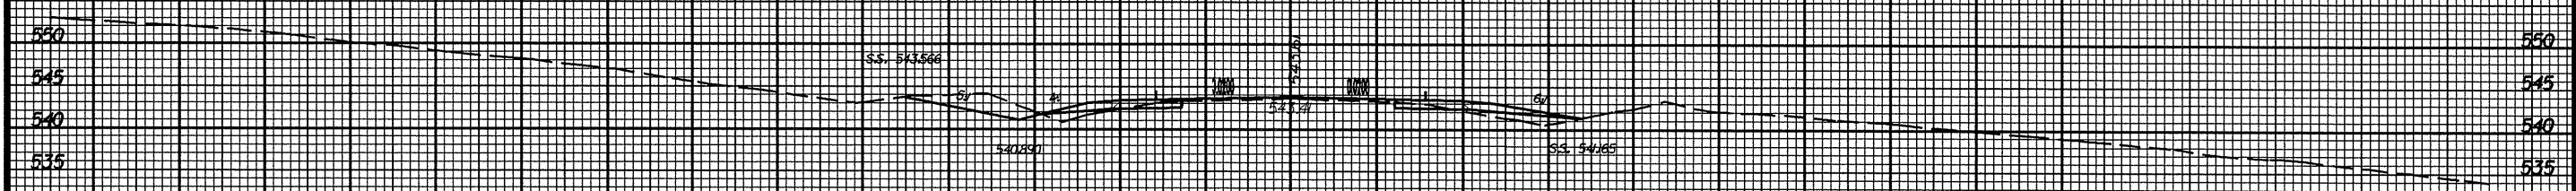

105+50.00

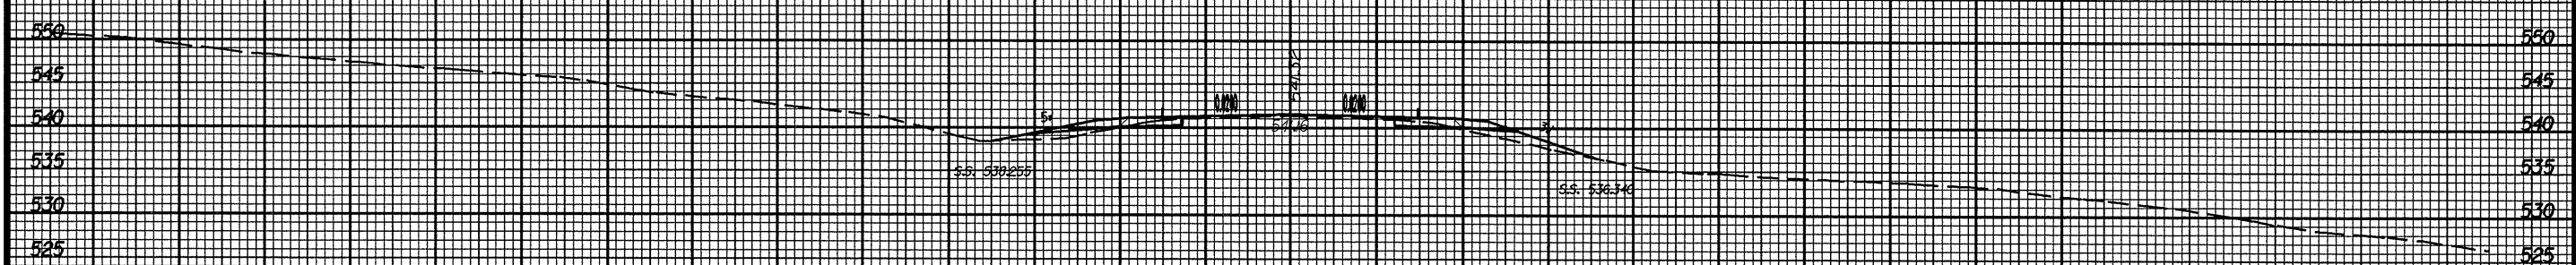

105+00.00

4 FILES
100X100

100

50

0

50

100

MAP #10
US 64 / SR 1420