



102+50.00

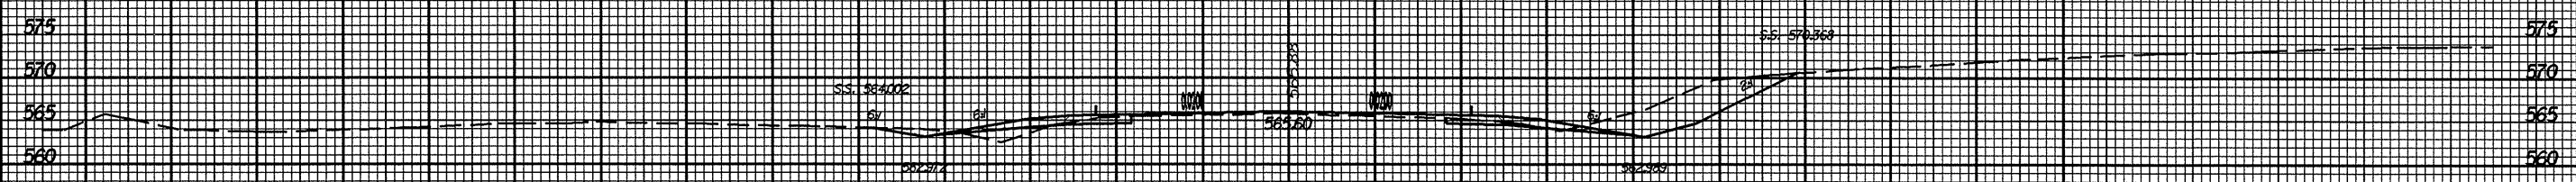

102+00.00

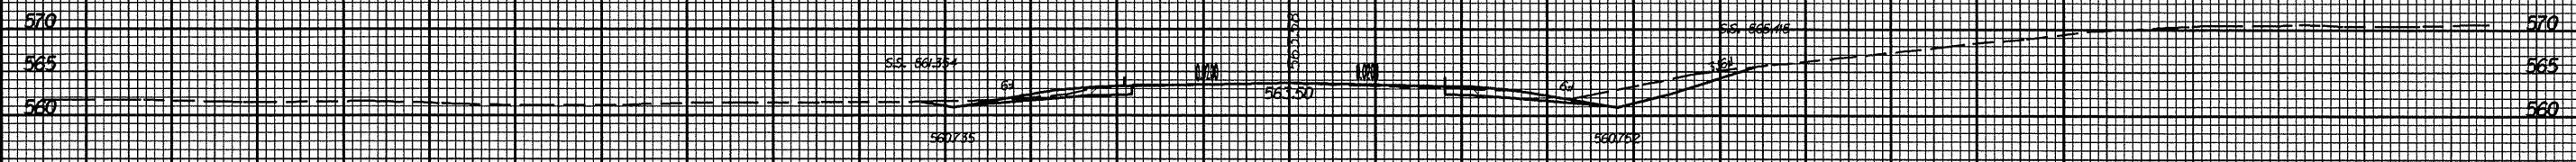

101+50.00

4/15/88  
 4/15/88  
 4/15/88