



201500

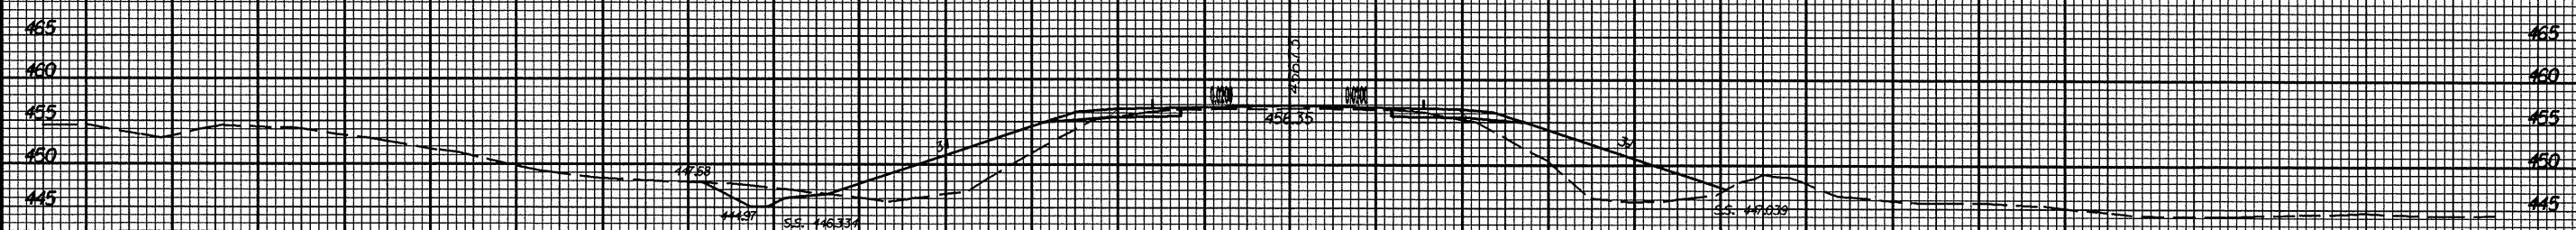

201000

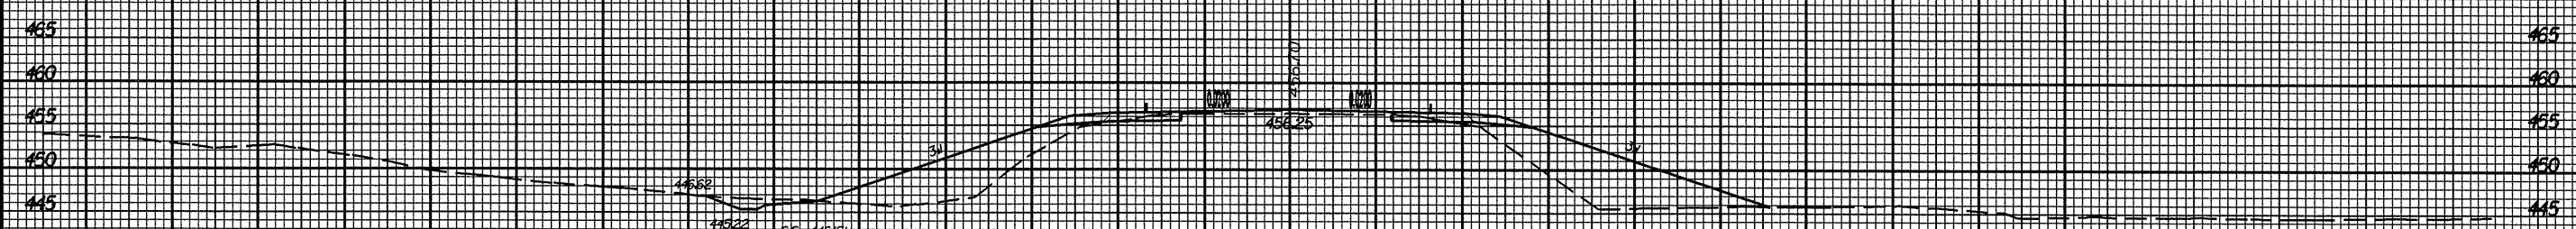

1915000

DATE: 01/27/68