



14-10000

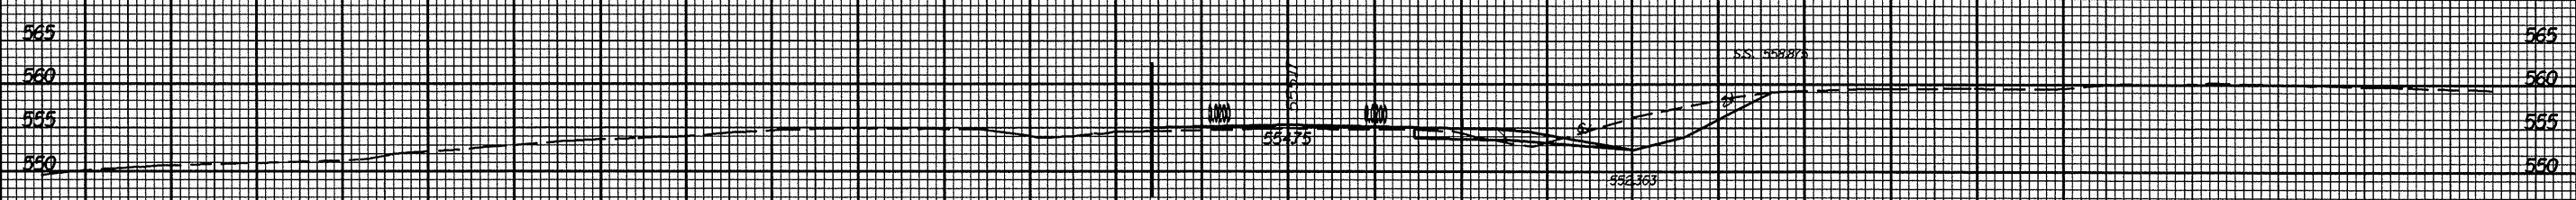

13-15000

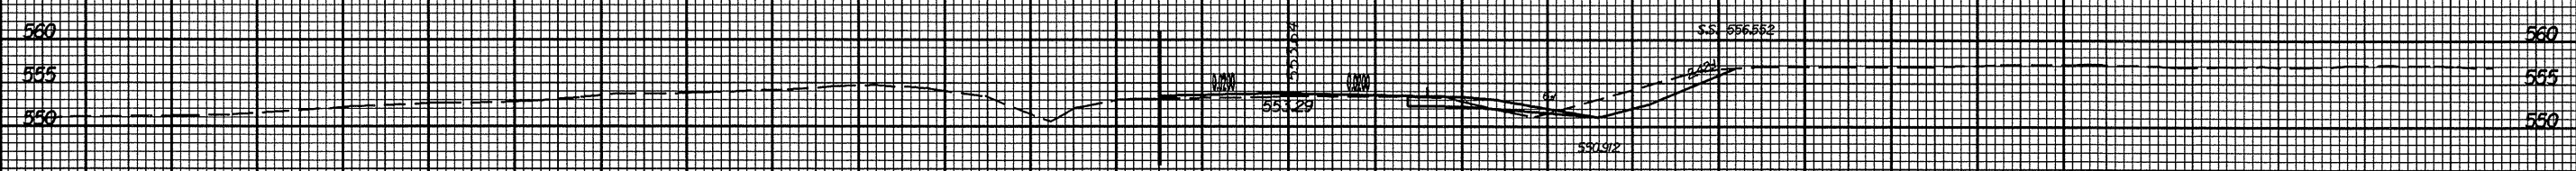

13-10000

100

50

0

50

100

471028  
471029