



33+00.00

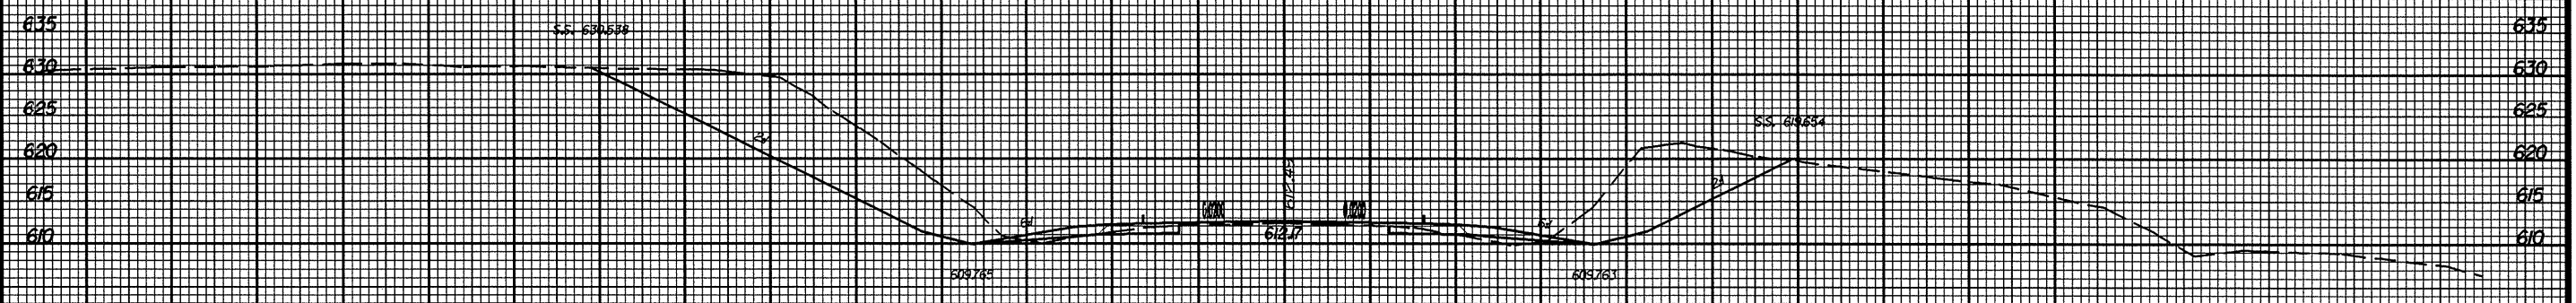

32+50.00

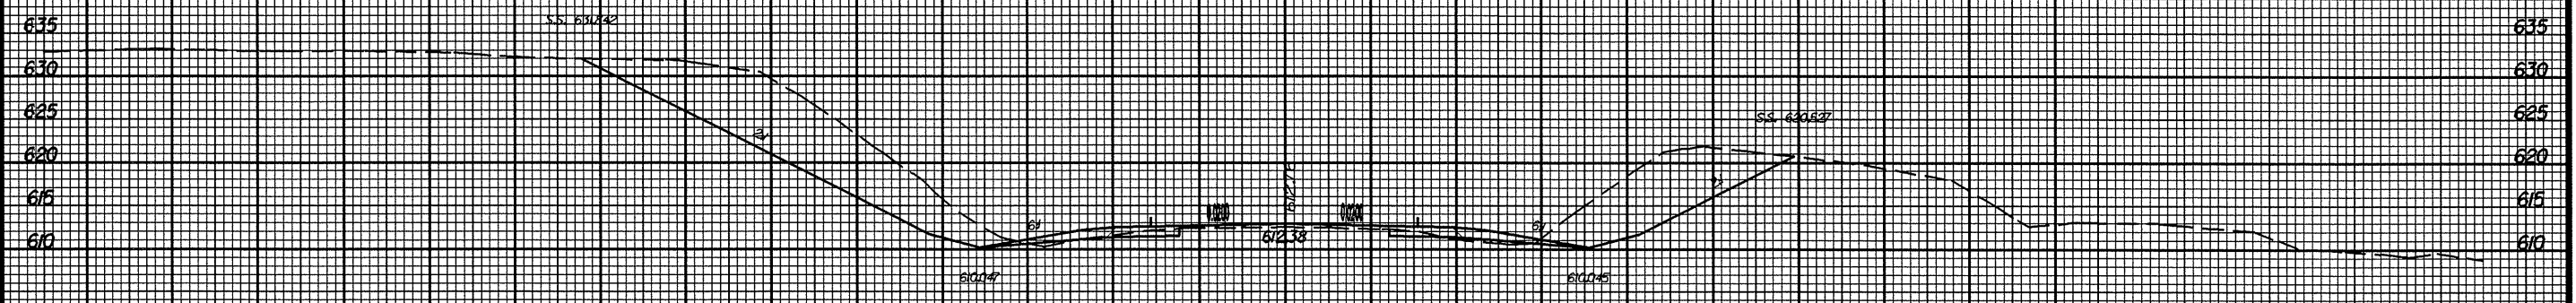

32+00.00

11/17/83