



23+00.00

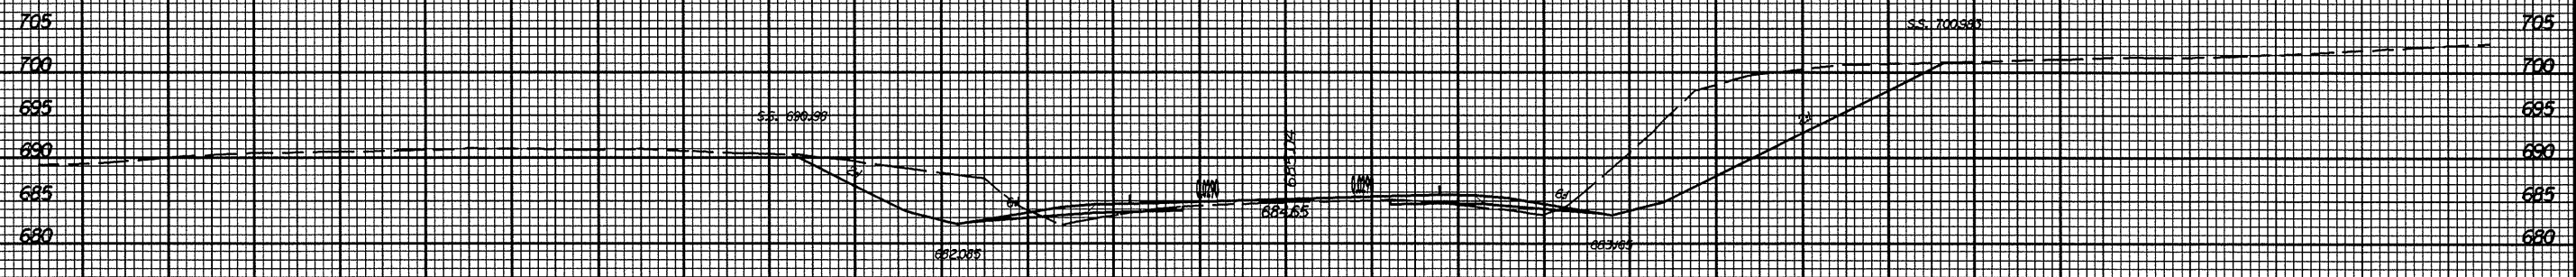

22+50.00

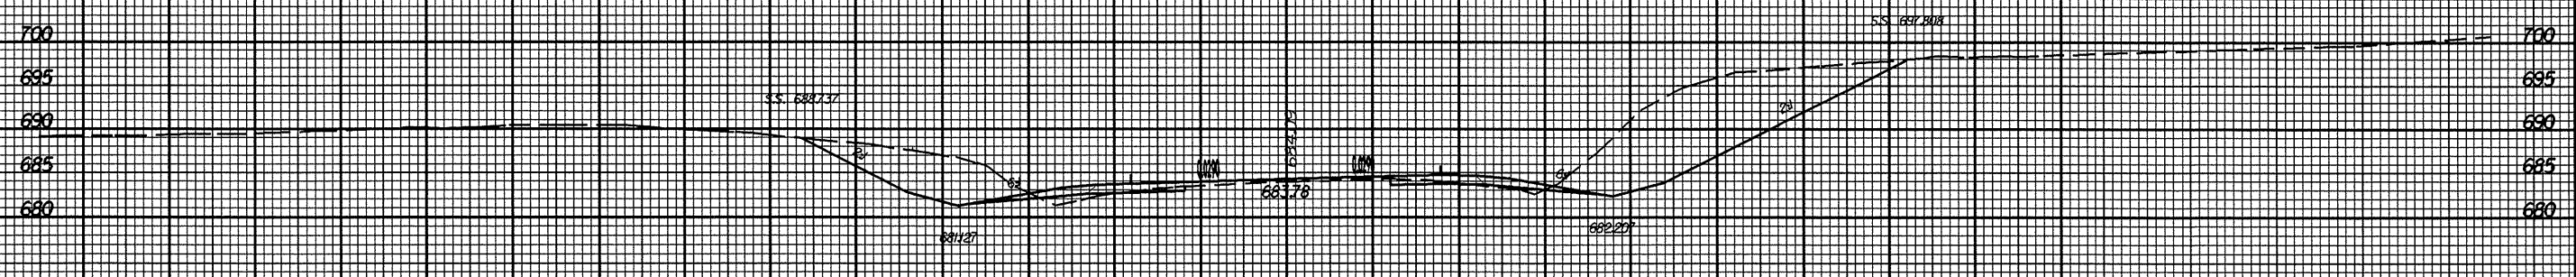

22+00.00

FILES
DATE

100

50

0

50

100

MAP #3
US 64 / SR 1401