



19+50.00

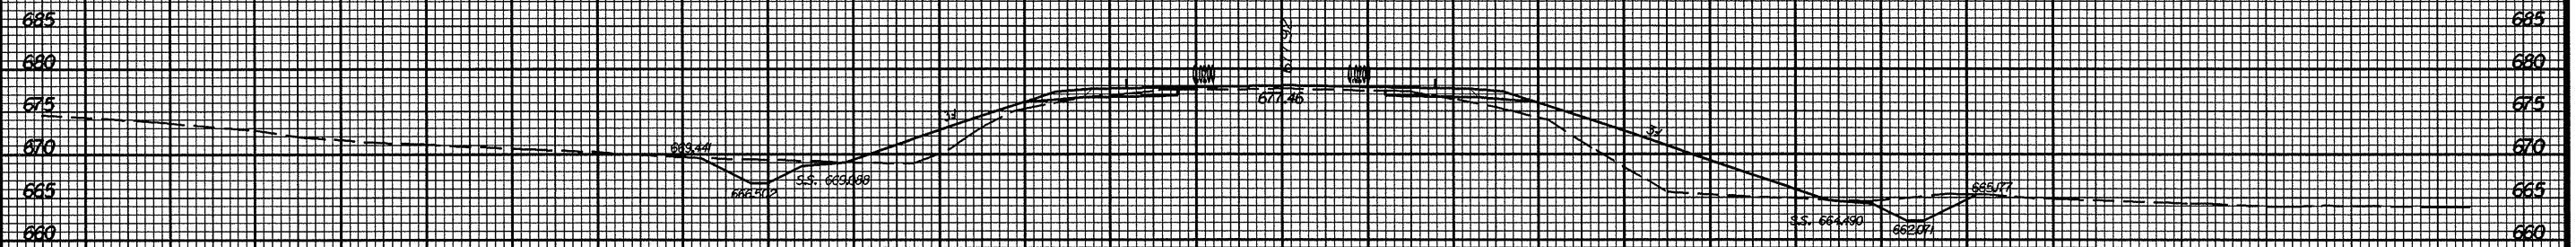

19+00.00

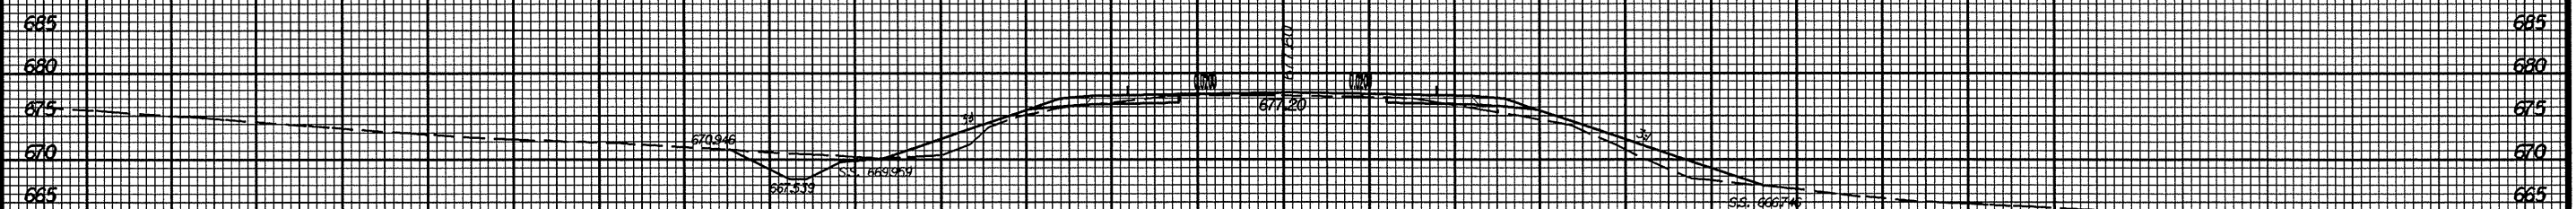

18+50.00

100

50

0

50

100

MAP *1 AND *2
US 64 / SR 2098

DATE
SCALE