



16+00.00

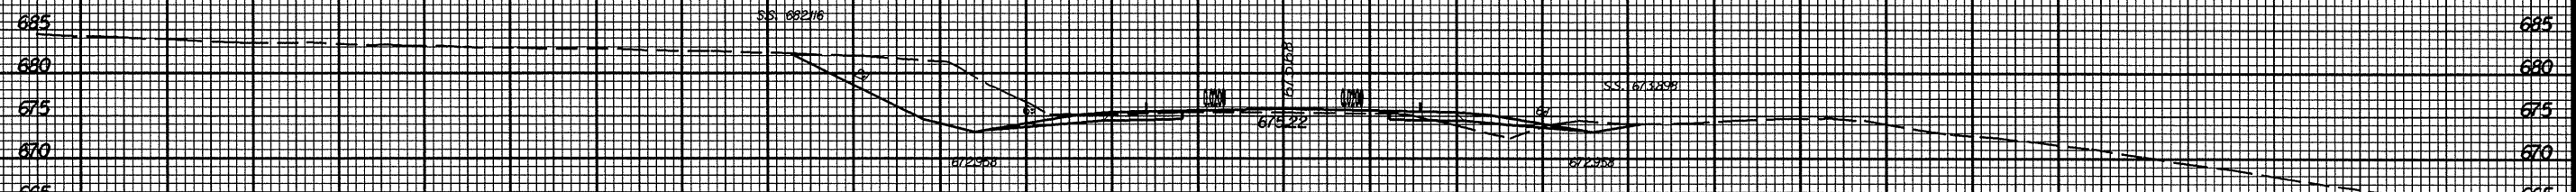

15+50.00

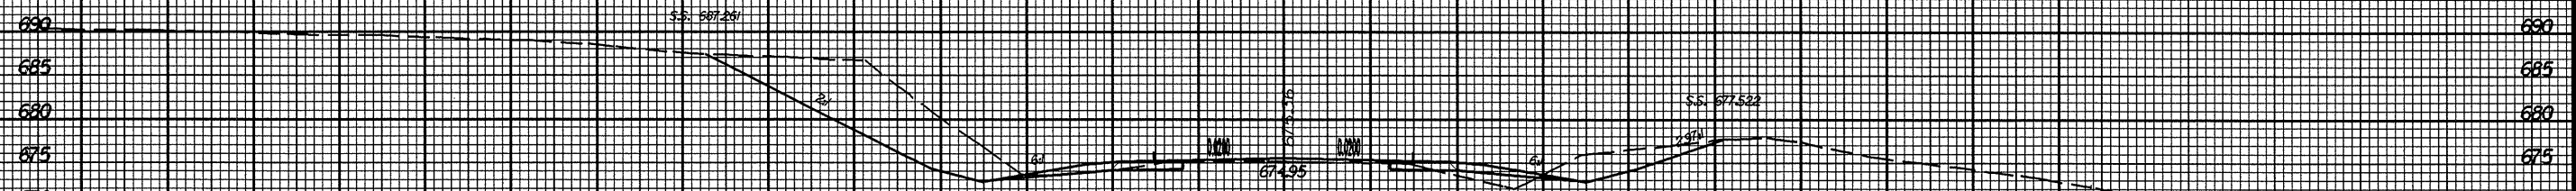

15+00.00

100

50

50

100

FILED  
NOV 1967