



336S CABINET  
FRONT VIEW

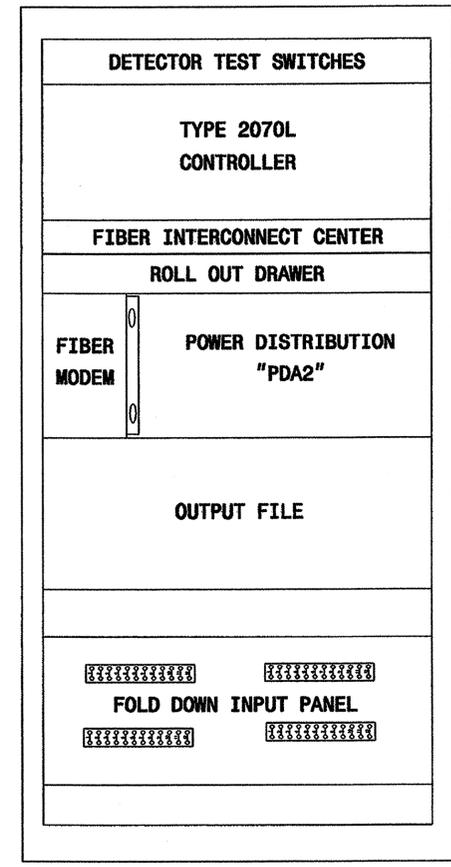

336S CABINET  
REAR VIEW

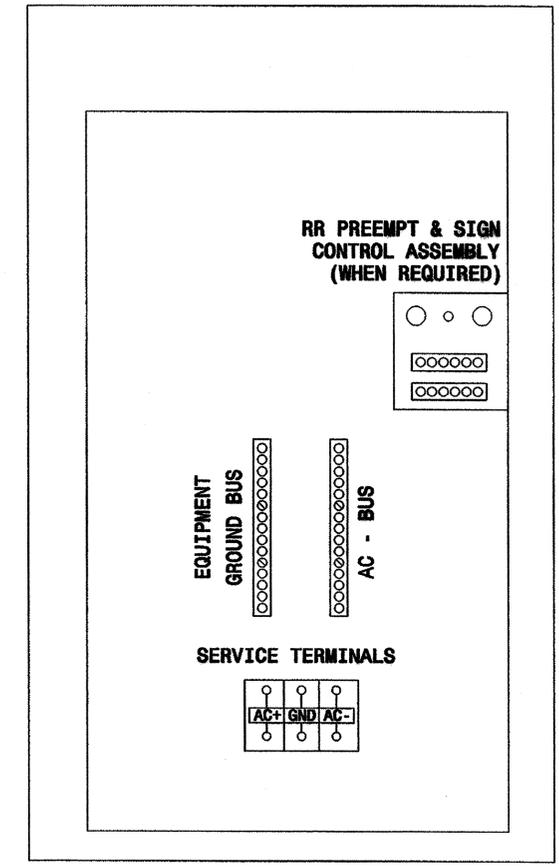

336S CABINET  
REAR VIEW  
RIGHT SIDE

**NOTES**

- PROVIDE A 2 " SPACE BETWEEN THE CONTROLLER AND THE ROLL OUT DRAWER TO ACCOMMODATE A FIBER INTERCONNECT CENTER.
- INSTALL POWER LINE SURGE PROTECTION INSIDE POWER DISTRIBUTION ASSEMBLY.

Typical Drawing

	<b>Cabinet Component Layout</b> <b>170 Cabinet Model 336S</b> <b>with 2070L Controller</b>		
	PLAN DATE: <b>October 2002</b> PREPARED BY: <b>P L Alexander</b>	REVIEWED BY: REVIEWED BY:	
222 N. McDowell St., Raleigh, NC 27603		SIGNATURE: <i>Milton I. Dean</i> 11/13/02 DATE	SIG. INVENTORY NO. <b>NA</b>