


NOTE: THE CONTRACTOR'S ATTENTION IS CALLED TO THE FACT THAT THE  $\odot$  PIERS/COLUMNS IS OFFSET FROM THE BENT CONTROL LINE.

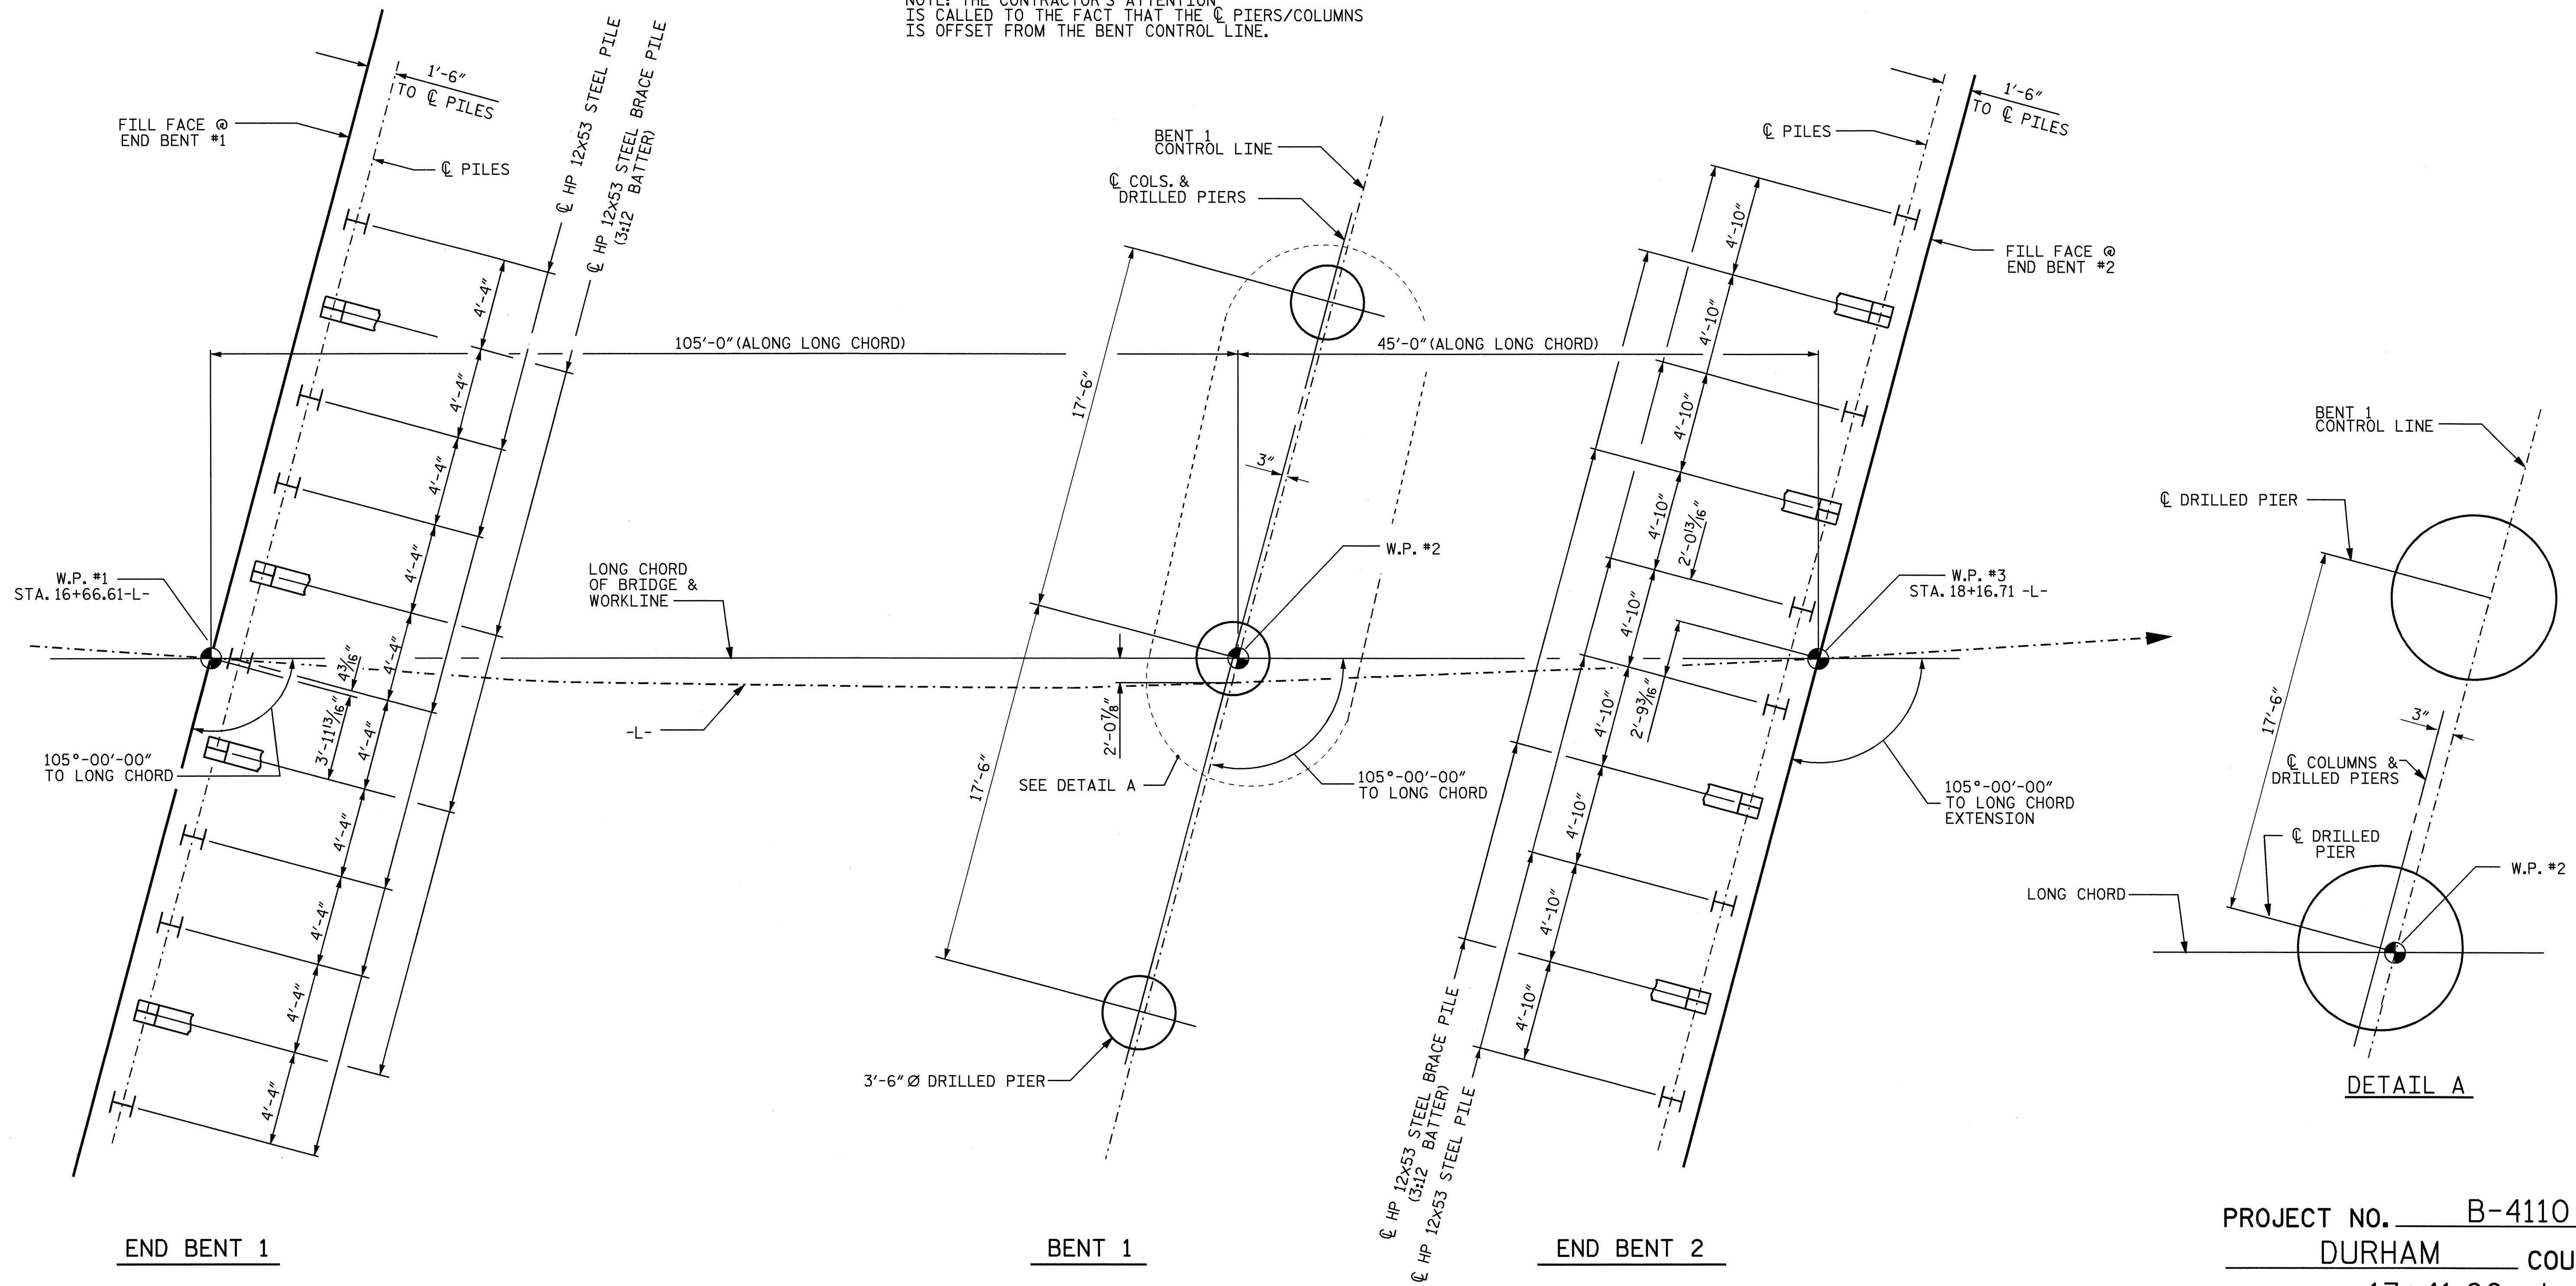

FOUNDATION LAYOUT

PROJECT NO. B-4110  
DURHAM COUNTY  
 STATION: 17+41.66 -L-

SHEET 2 OF 3

STATE OF NORTH CAROLINA  
 DEPARTMENT OF TRANSPORTATION  
 RALEIGH  
 GENERAL DRAWING  
 FOUNDATION LAYOUT

*Ting H. Yang*  
 13/06/06

REVISIONS						SHEET NO.	
NO.	BY:	DATE:	NO.	BY:	DATE:	S-2	
1			3			TOTAL SHEETS	
2			4			27	

03-MAR-2006 10:00 J:\Structures\FINAL\_PLANS\b4110\_sd\_01\_fl.dgn danderson

DRAWN BY : N. Q. TRAN DATE : 4-23-05  
 CHECKED BY : S. M. RASHIDI DATE : 10-23-05