


STATE OF NORTH CAROLINA  
DEPT. OF TRANSPORTATION  
DIVISION OF HIGHWAYS  
RALEIGH, N.C.

ENGLISH DETAIL DRAWING FOR  
REINFORCED BRIDGE APPROACH FILLS  
PRESTRESSED AND PLATE GIRDER BRIDGES  
25' MINIMUM APPROACH SLAB

SHEET 5 OF 7  
422D10

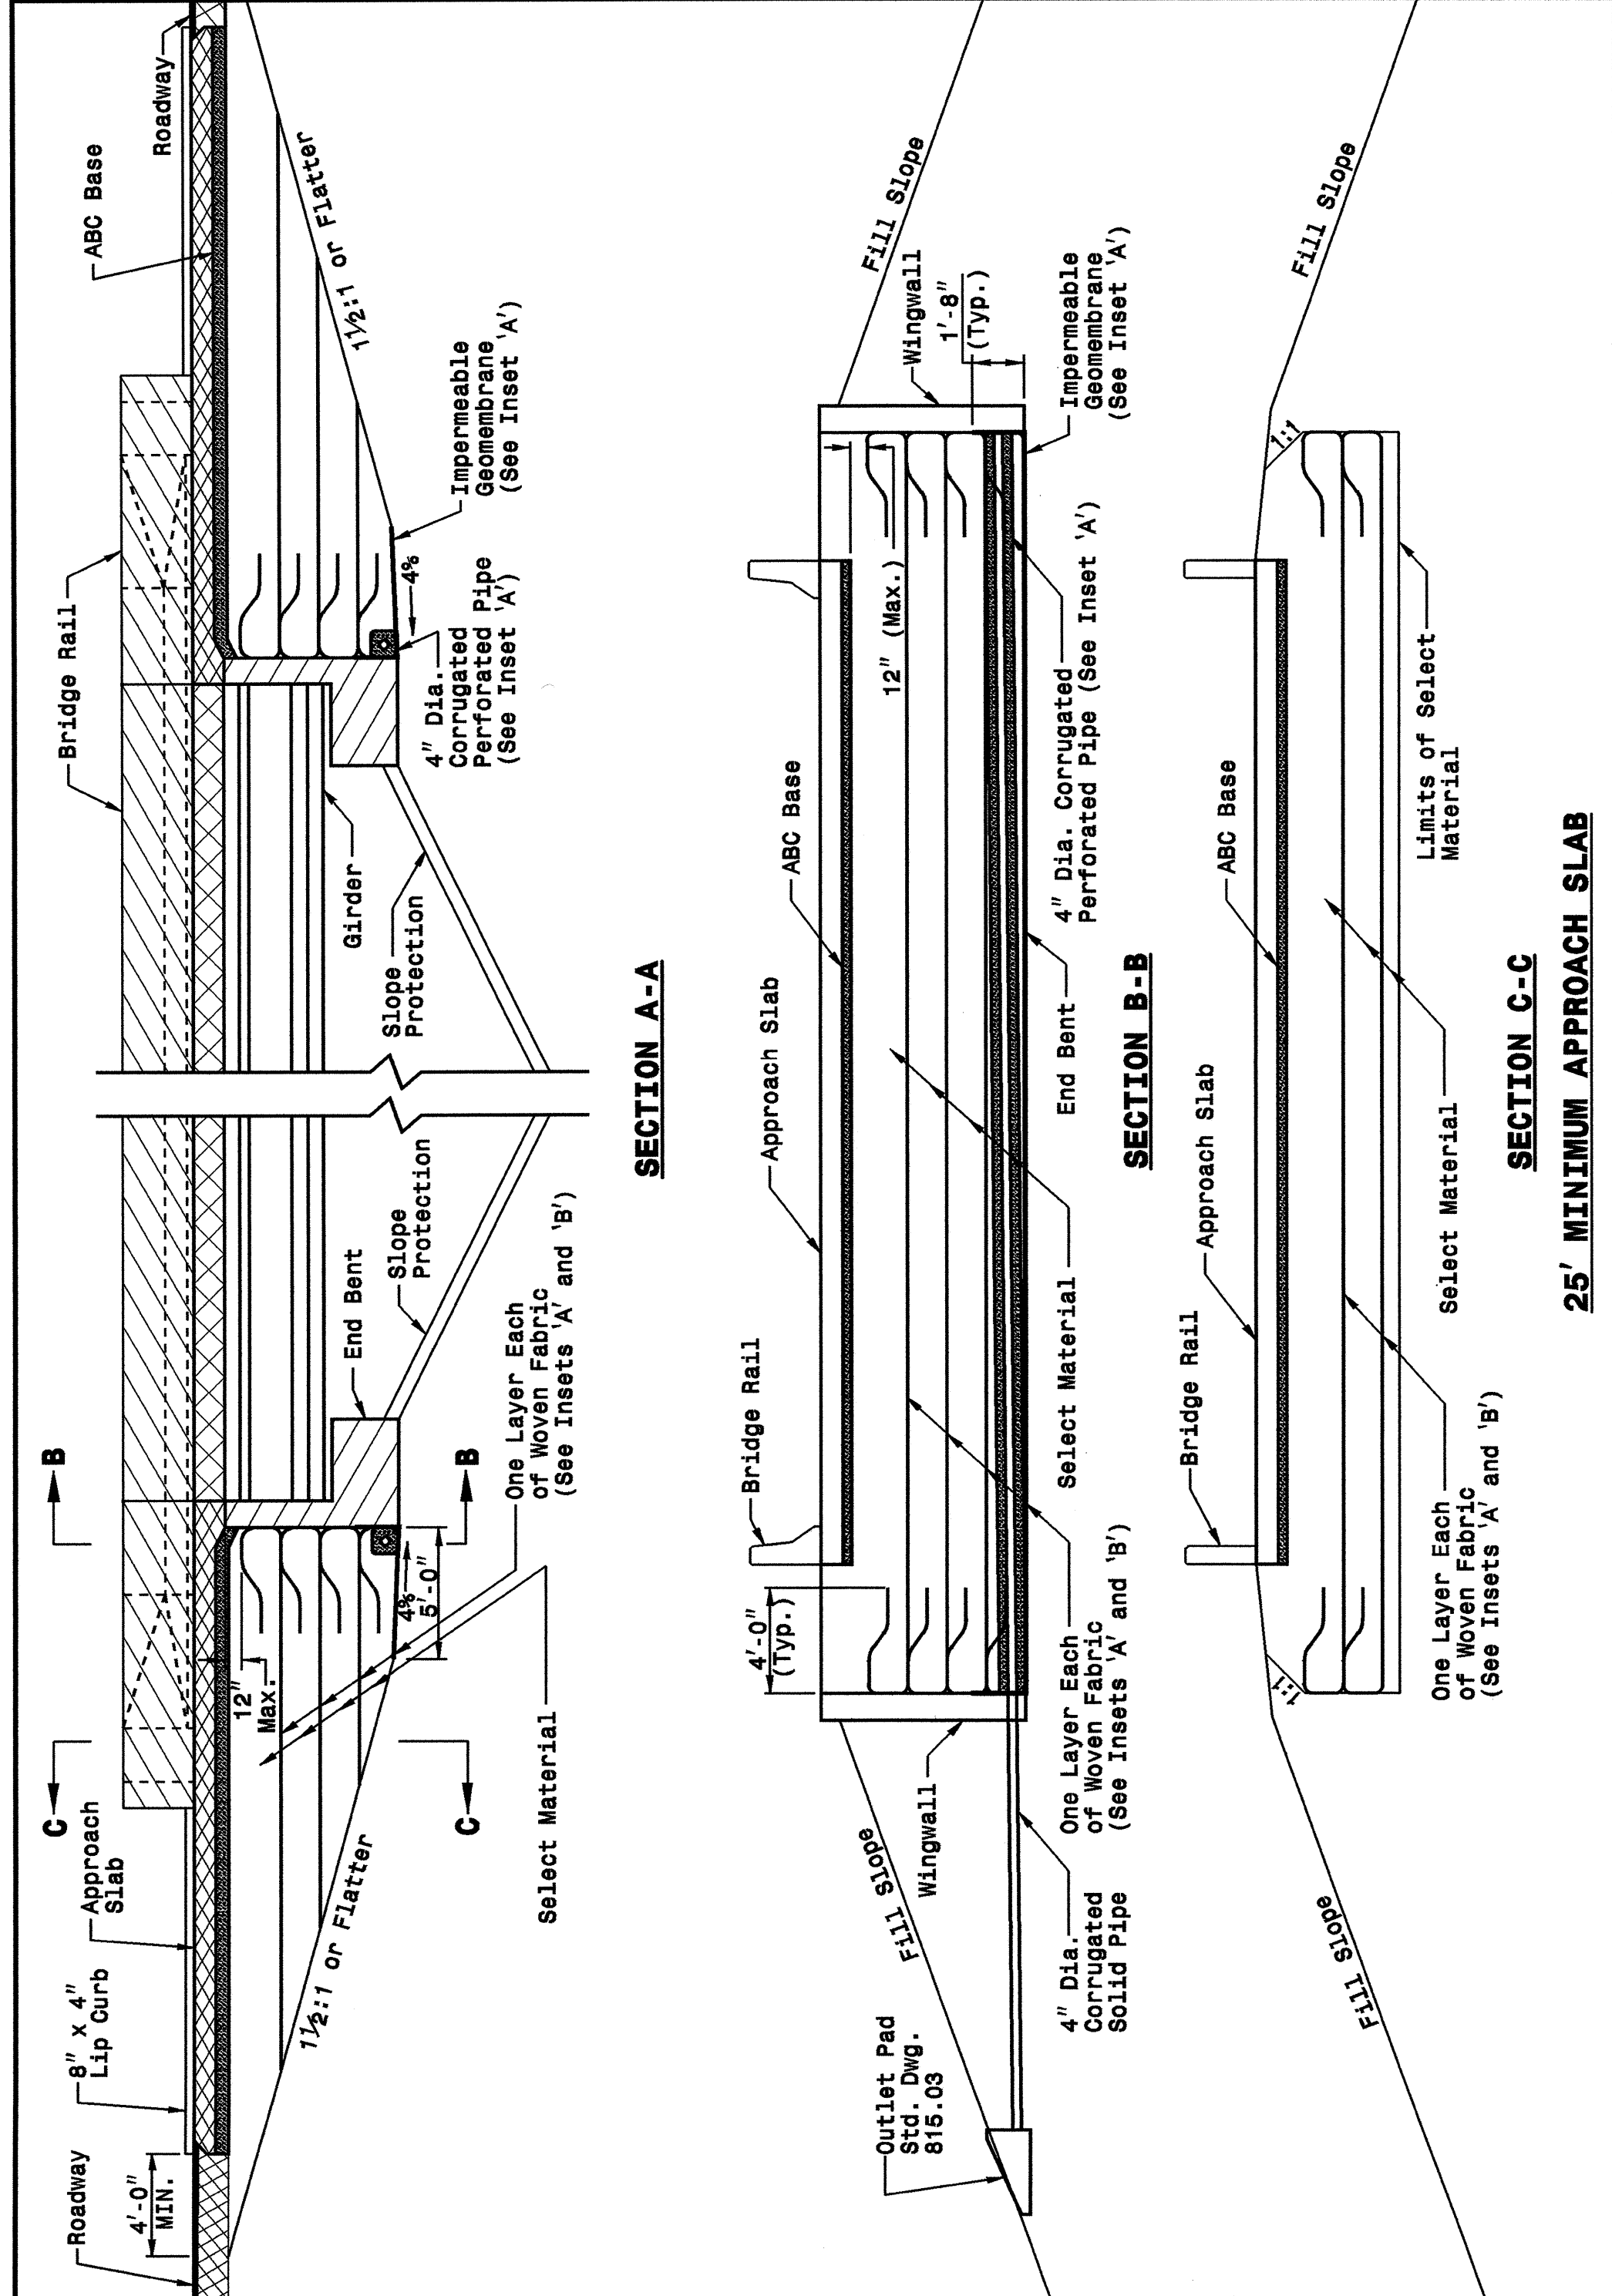

STATE OF NORTH CAROLINA  
DEPT. OF TRANSPORTATION  
DIVISION OF HIGHWAYS  
RALEIGH, N.C.


ENGLISH DETAIL DRAWING FOR  
REINFORCED BRIDGE APPROACH FILLS  
PRESTRESSED AND PLATE GIRDER BRIDGES  
25' MINIMUM APPROACH SLAB

SHEET 5 OF 7  
422D10

STATE OF NORTH CAROLINA  
DEPT. OF TRANSPORTATION  
DIVISION OF HIGHWAYS  
RALEIGH, N.C.

ENGLISH DETAIL DRAWING FOR  
REINFORCED BRIDGE APPROACH FILLS  
CORED SLAB BRIDGES  
25' MINIMUM APPROACH SLAB

SHEET 6 OF 7  
422D10

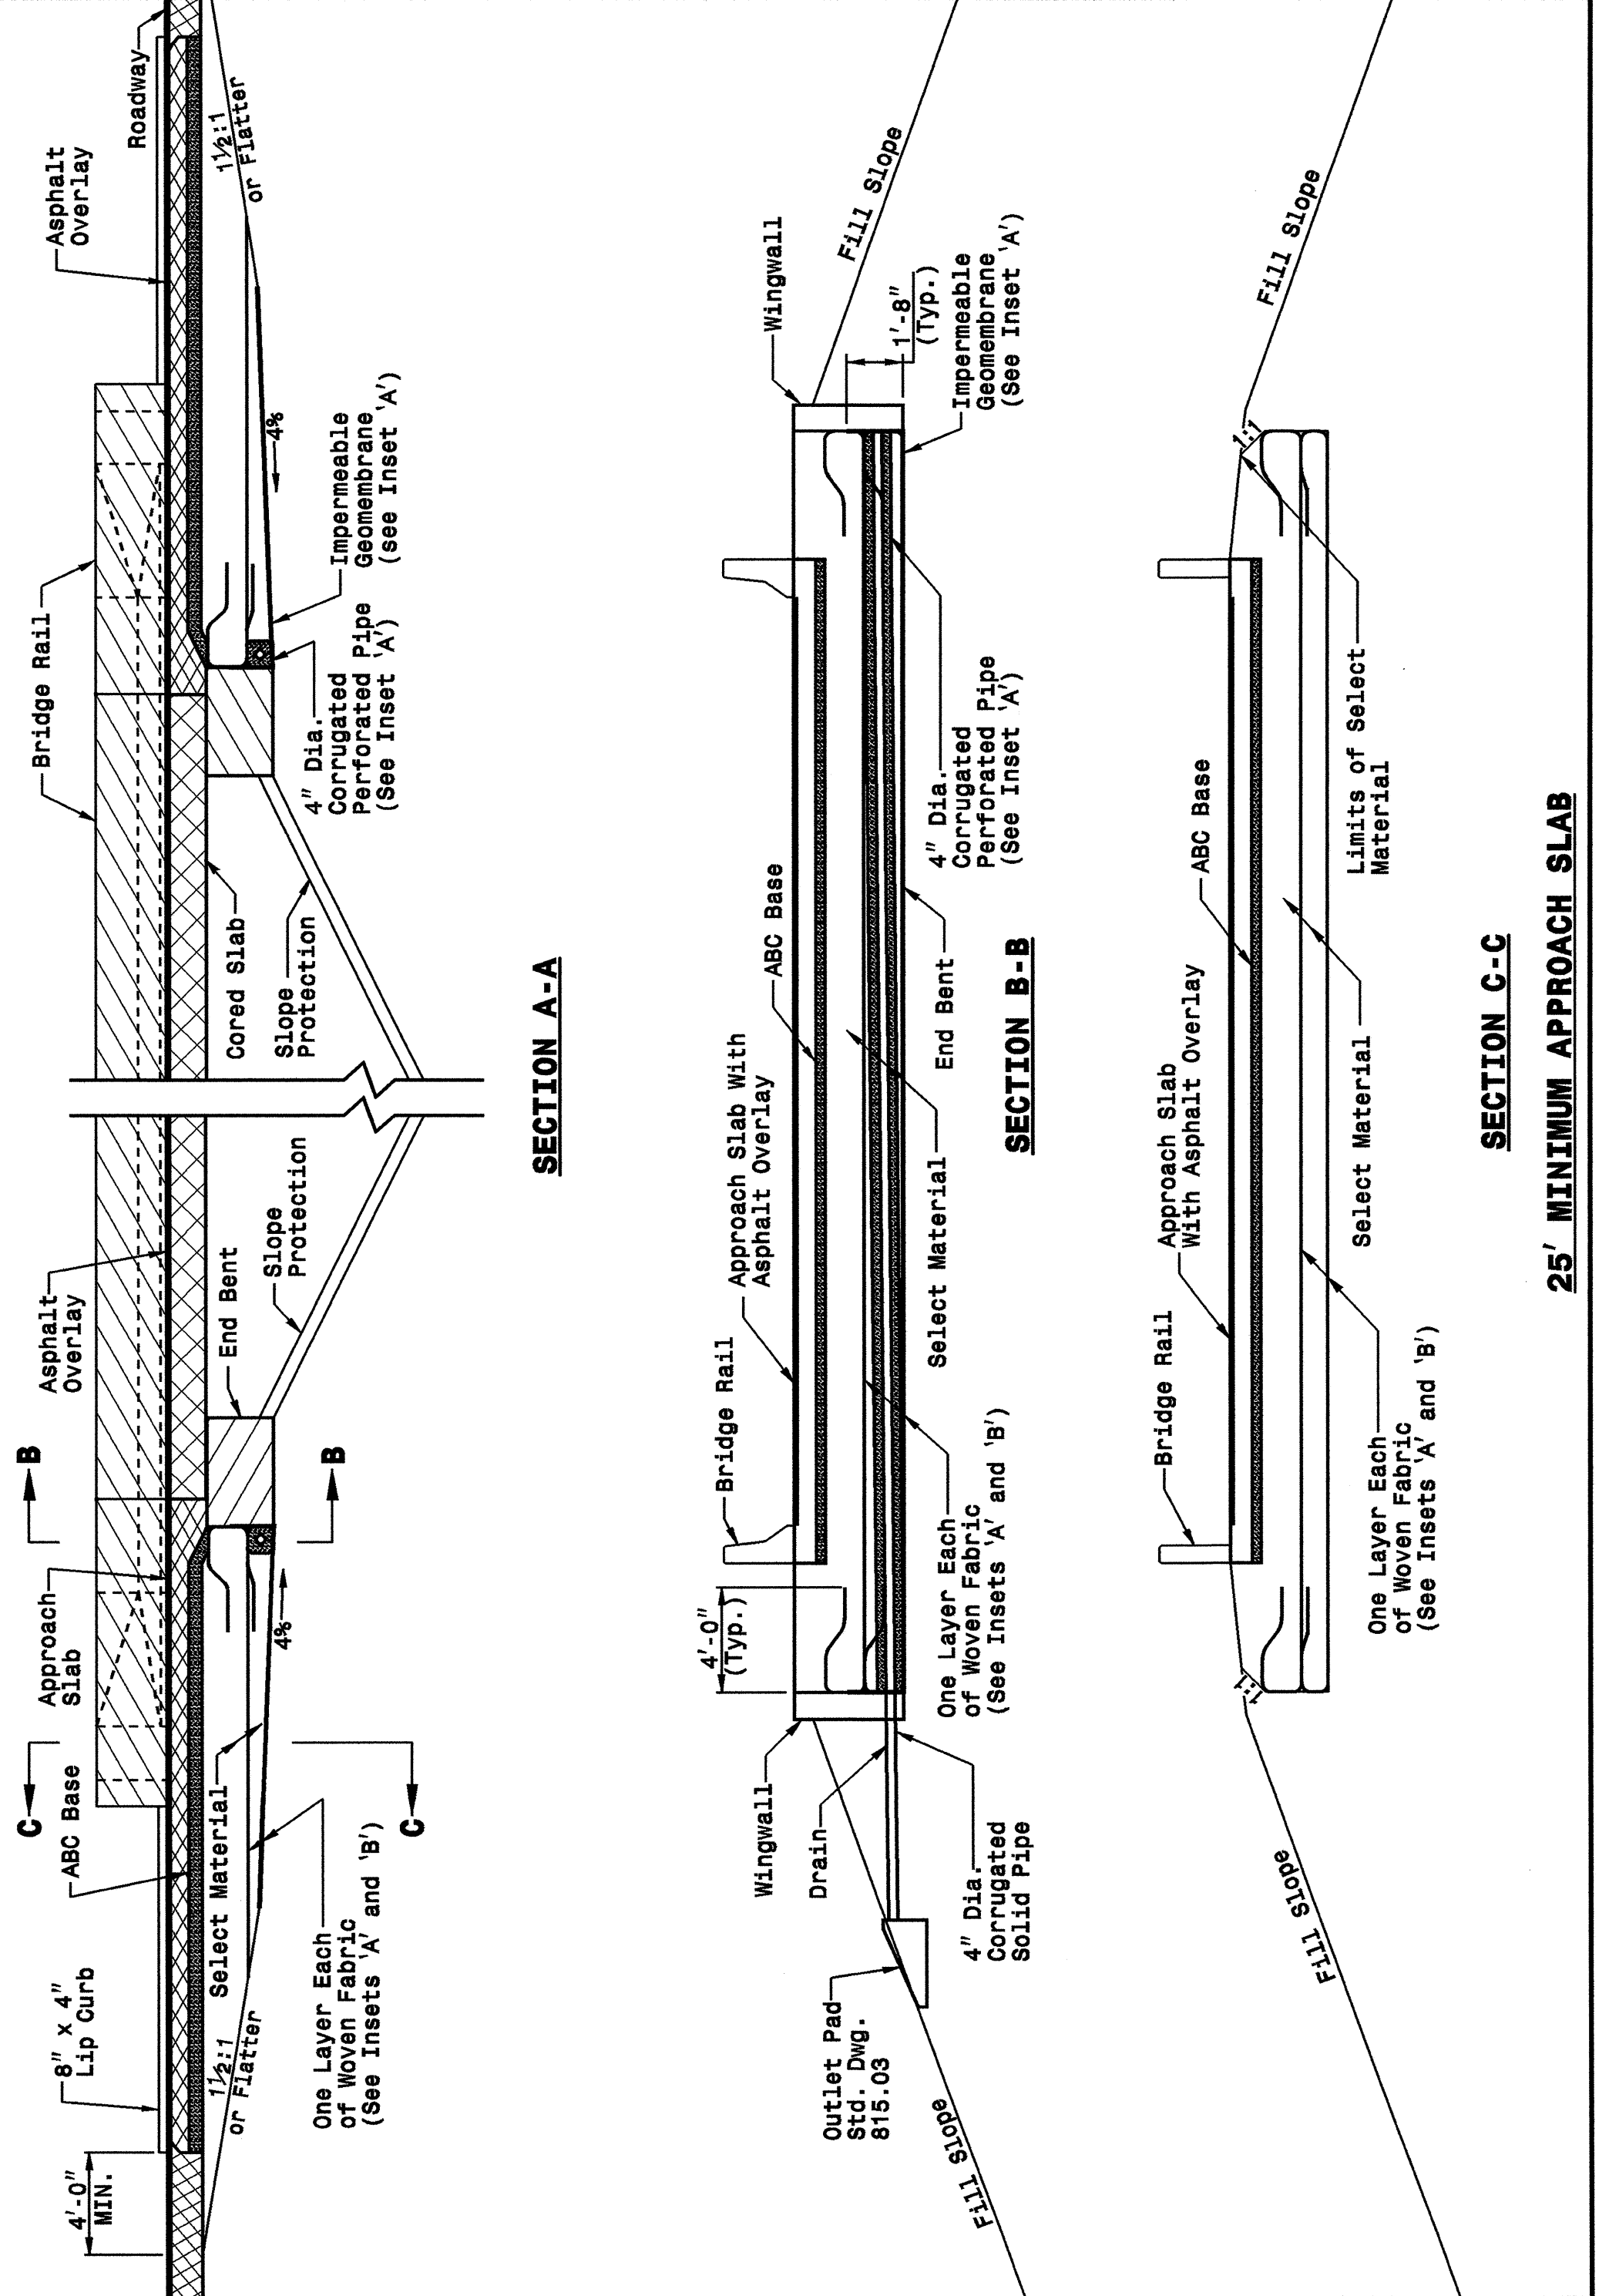


STATE OF NORTH CAROLINA  
DEPT. OF TRANSPORTATION  
DIVISION OF HIGHWAYS  
RALEIGH, N.C.

ENGLISH DETAIL DRAWING FOR  
REINFORCED BRIDGE APPROACH FILLS  
CORED SLAB BRIDGES  
25' MINIMUM APPROACH SLAB

SHEET 6 OF 7  
422D10

20-SEP-2005 11:33 SA:\Contractors\Contractors\Special Details\vertical\stds\02\stds to Special Details\english\422d10\0422d10.dgn

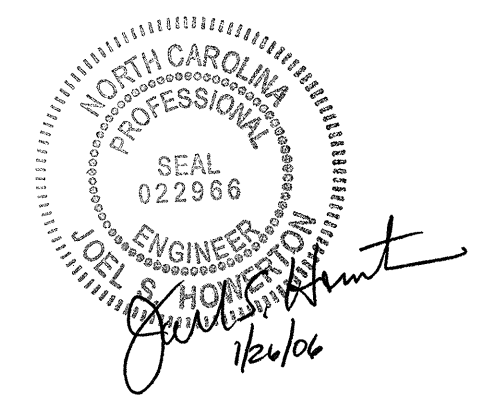

**PROJECT SERVICES UNIT  
STANDARDS AND SPECIAL DESIGN**  
Office 919-250-4128 FAX 919-250-4119

**SEE PLATE FOR TITLE**

ORIGINAL BY: 2002 STANDARDS DATE: 01-15-02  
MODIFIED BY: E.E. WARD DATE: 09-12-05  
CHECKED BY: DATE:  
FILE SPEC.: stds/02stdstodetailis/eng/ish/422d10.dgn