


STATE OF NORTH CAROLINA  
DEPT. OF TRANSPORTATION  
DIVISION OF HIGHWAYS  
RALEIGH, N.C.

ENGLISH DETAIL DRAWING FOR  
**REINFORCED BRIDGE APPROACH FILLS**  
15' MINIMUM APPROACH SLAB

SHEET 1 OF 7  
**422D10**

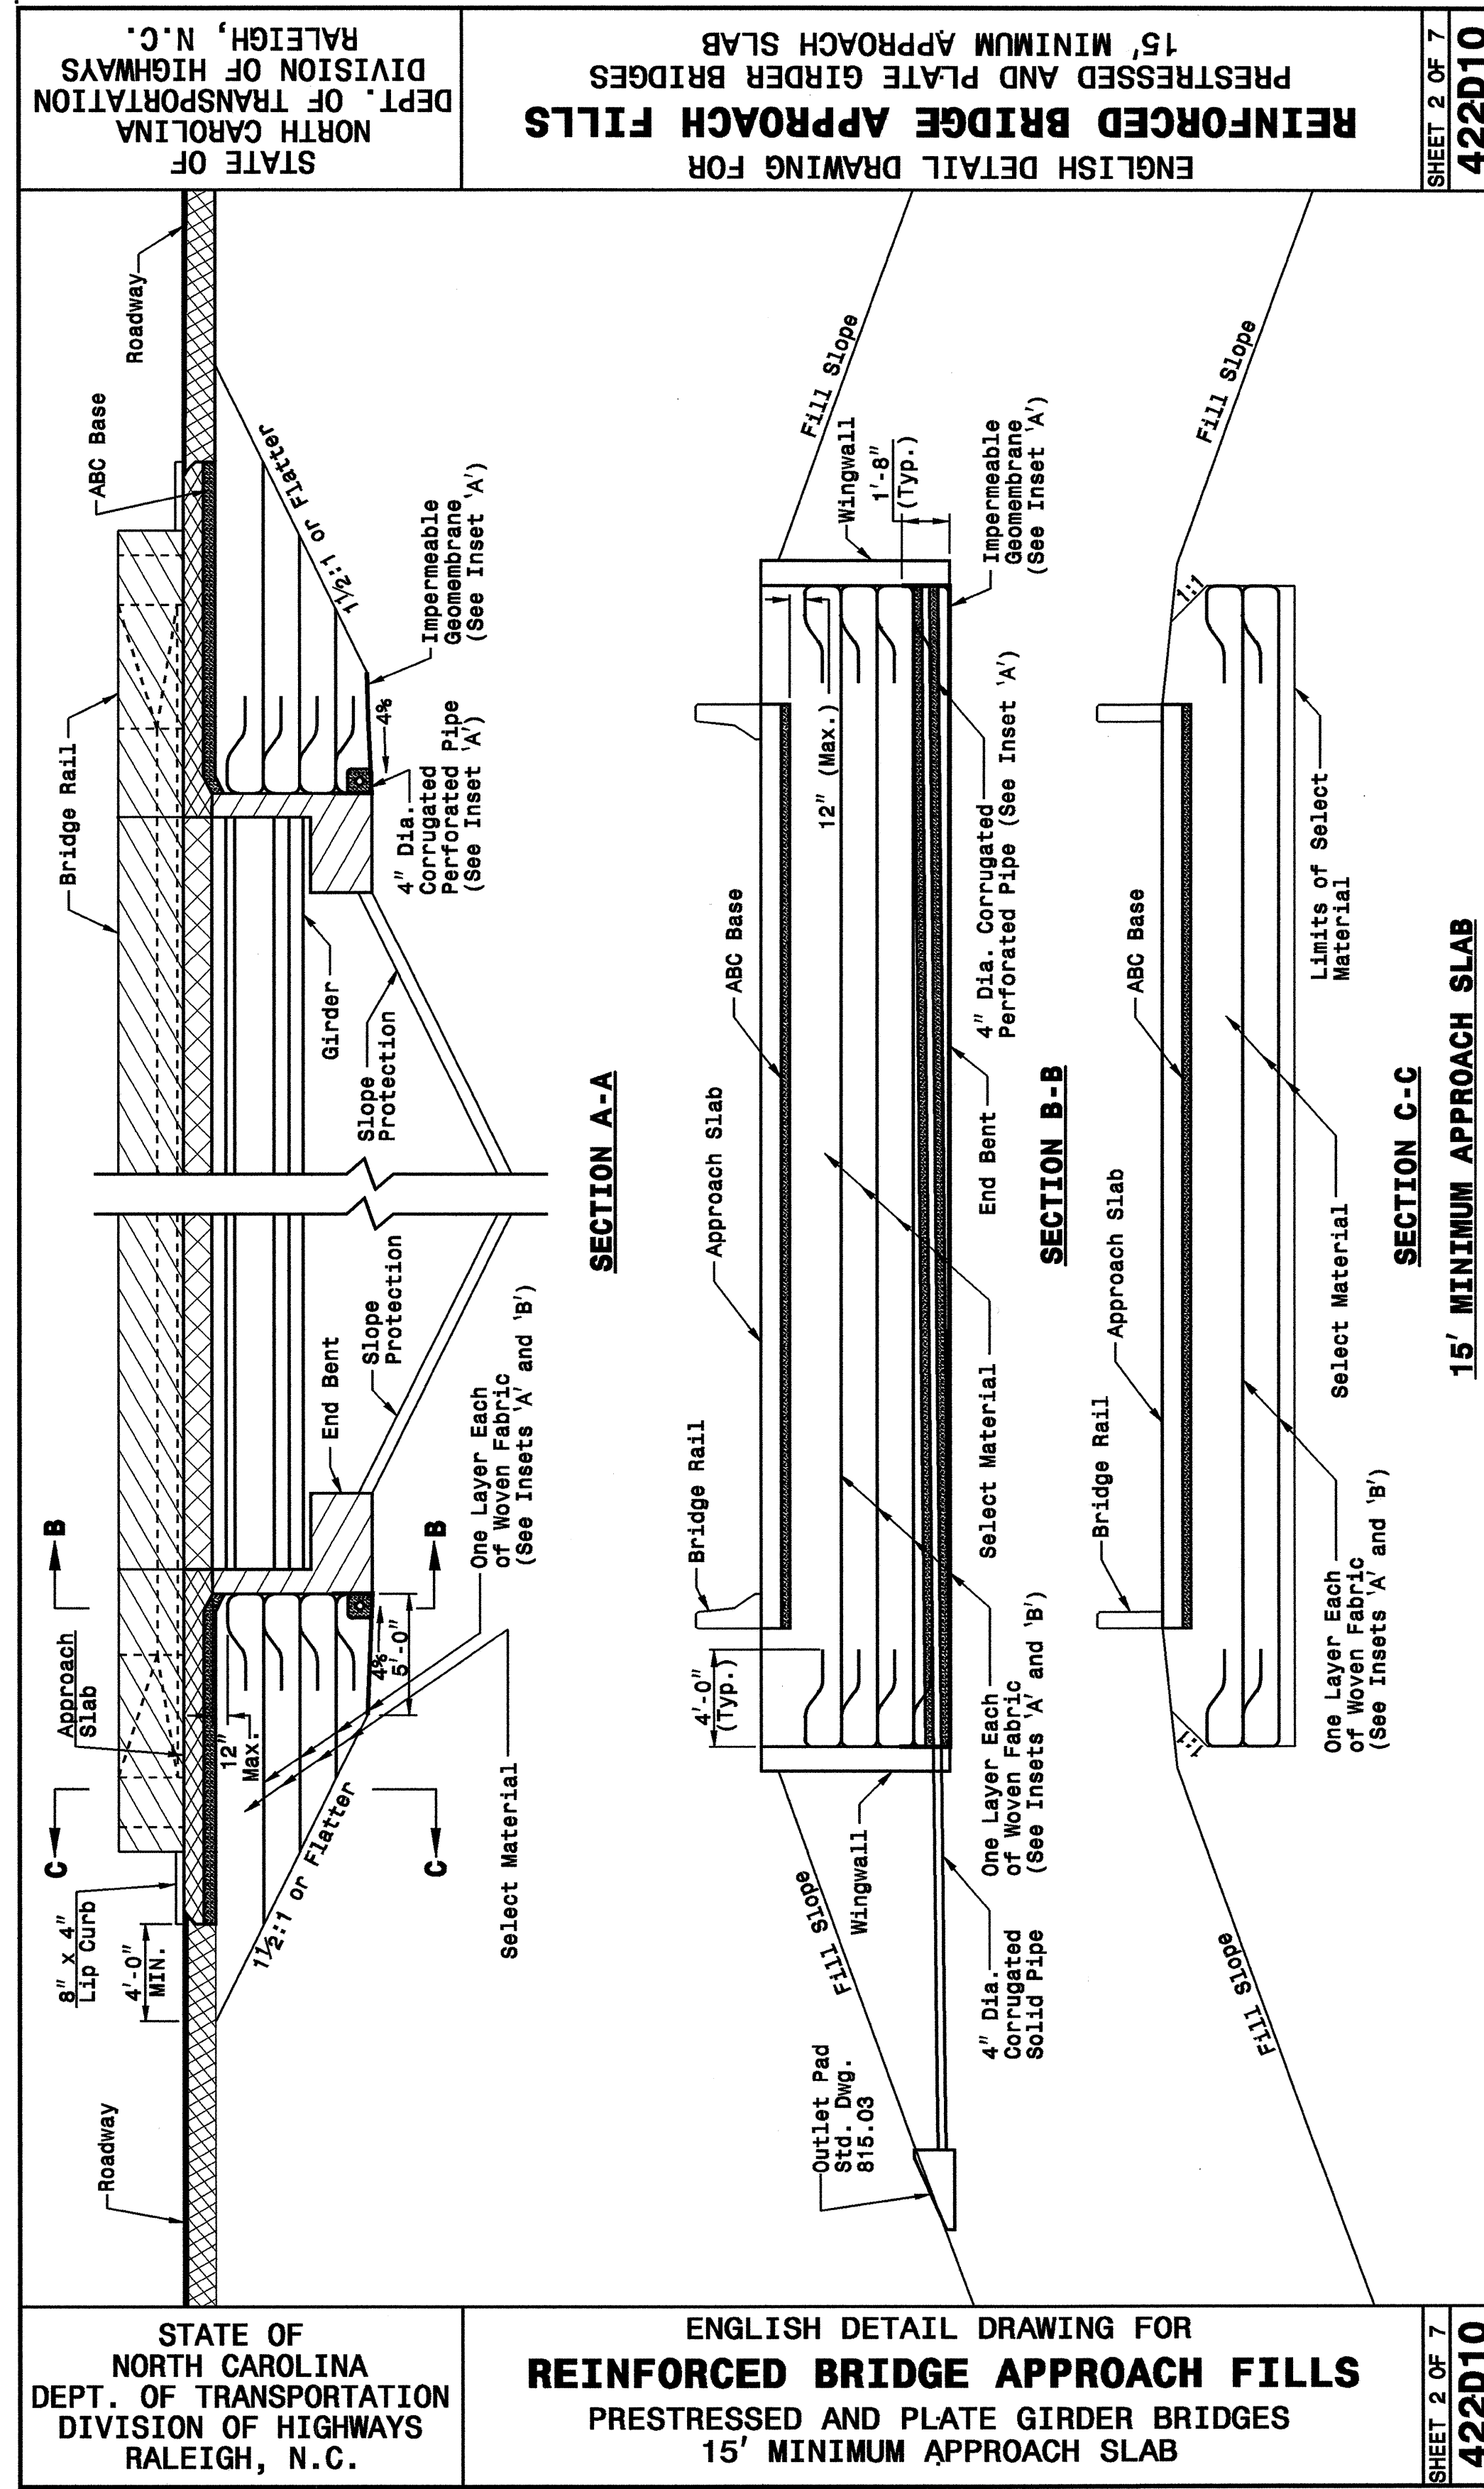

STATE OF NORTH CAROLINA  
DEPT. OF TRANSPORTATION  
DIVISION OF HIGHWAYS  
RALEIGH, N.C.

ENGLISH DETAIL DRAWING FOR  
**REINFORCED BRIDGE APPROACH FILLS**  
PRESTRESSED AND PLATE GIRDER BRIDGES  
15' MINIMUM APPROACH SLAB

SHEET 2 OF 7  
**422D10**

**PLAN VIEW**  
**15' MINIMUM APPROACH SLAB**

**SECTION A-A**

**SECTION B-B**

**SECTION C-C**

**15' MINIMUM APPROACH SLAB**

STATE OF NORTH CAROLINA  
DEPT. OF TRANSPORTATION  
DIVISION OF HIGHWAYS  
RALEIGH, N.C.

ENGLISH DETAIL DRAWING FOR  
**REINFORCED BRIDGE APPROACH FILLS**  
15' MINIMUM APPROACH SLAB

SHEET 1 OF 7  
**422D10**

STATE OF NORTH CAROLINA  
DEPT. OF TRANSPORTATION  
DIVISION OF HIGHWAYS  
RALEIGH, N.C.

ENGLISH DETAIL DRAWING FOR  
**REINFORCED BRIDGE APPROACH FILLS**  
PRESTRESSED AND PLATE GIRDER BRIDGES  
15' MINIMUM APPROACH SLAB

SHEET 2 OF 7  
**422D10**

29-SEP-2005 10:56 S:\Contracts\Contractors\Special Details\enr\stds\02\stds to Special Details\english\422d10\0422d10.dgn



**PROJECT SERVICES UNIT  
STANDARDS AND SPECIAL DESIGN**  
Office 919-250-4128 FAX 919-250-4119

**SEE PLATE FOR TITLE**

ORIGINAL BY: 2002 STANDARDS DATE: 01-15-02  
MODIFIED BY: E.E. WARD DATE: 09-28-05  
CHECKED BY: DATE:  
FILE SPEC.: stds/02stdstodetails/english/422d10.dgn