


PROJ. REFERENCE NO.	SHEET NO.
B-4110	X-4

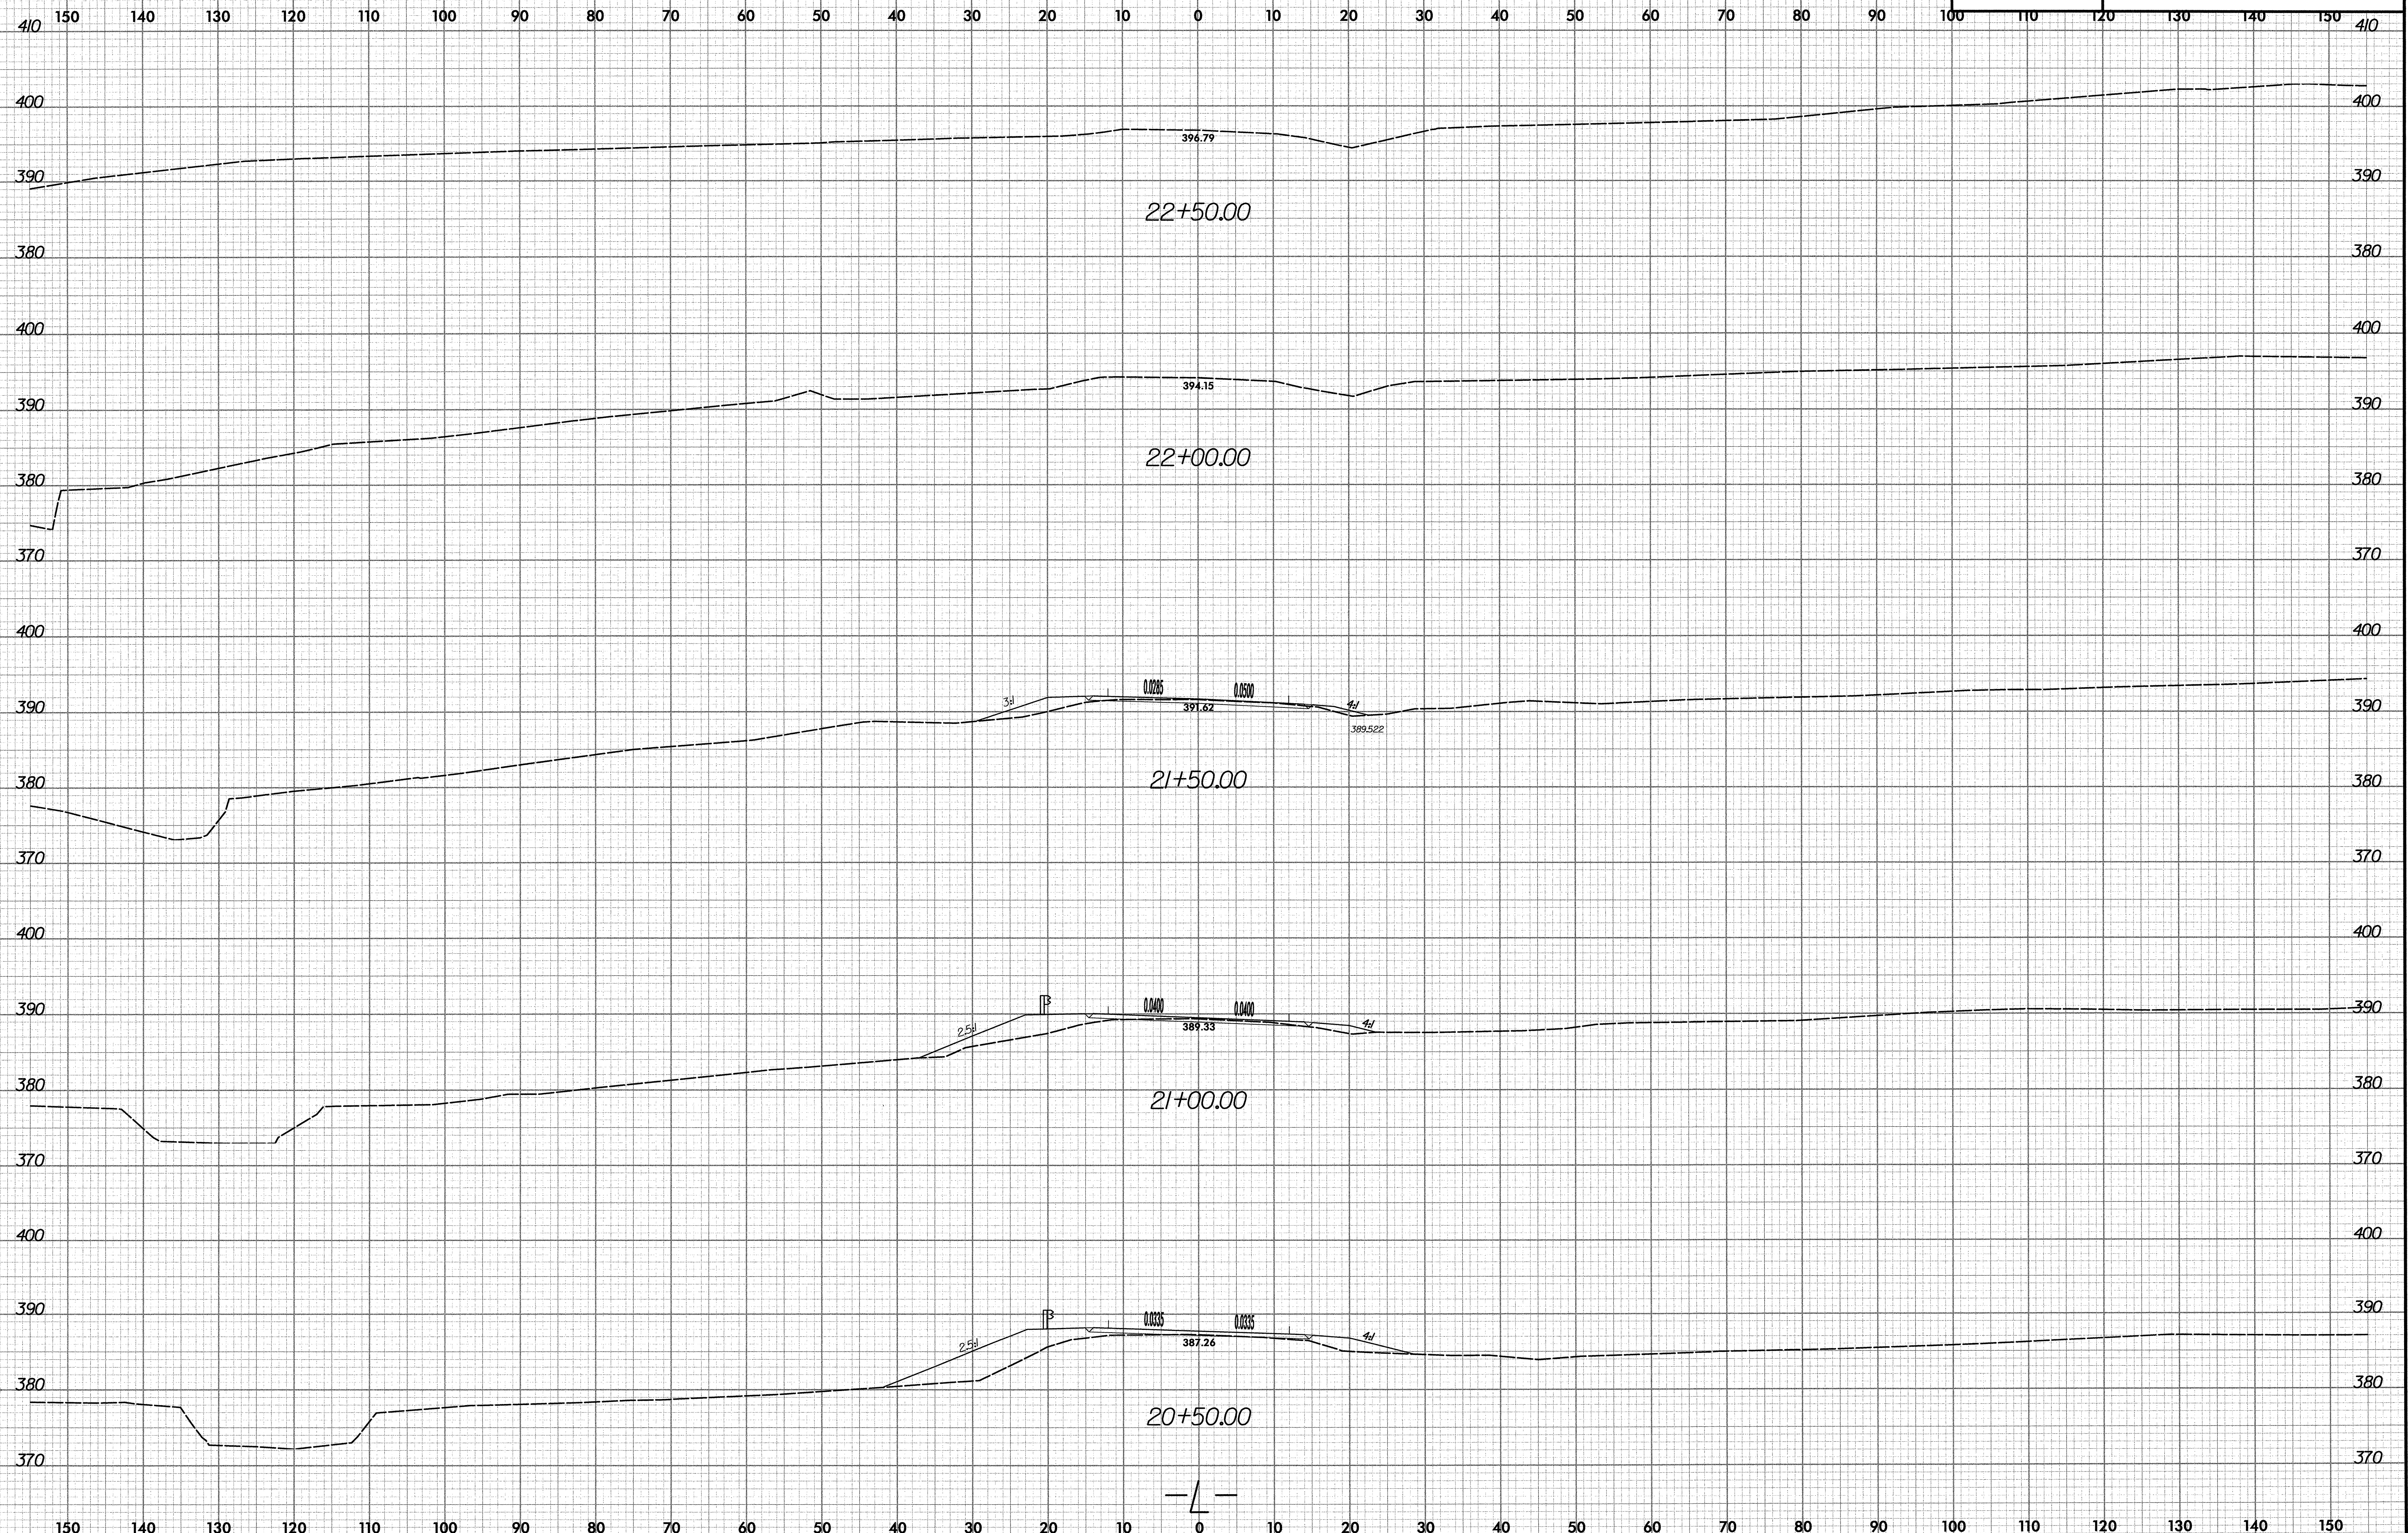

behillips
 r:\roadway\sec\pl\b4110_rdy-1_xpl.dgn
 12/7/2005 11:31:20 AM