



403 QUANTITY REQ'D 1

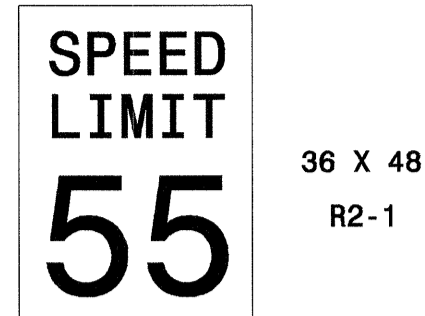

36 X 48
R2-1

TWO "U" POSTS PER SIGN


463 QUANTITY REQ'D 1

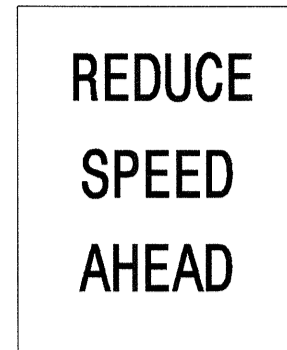

36 X 48
R2-5

TWO "U" POSTS PER SIGN

501

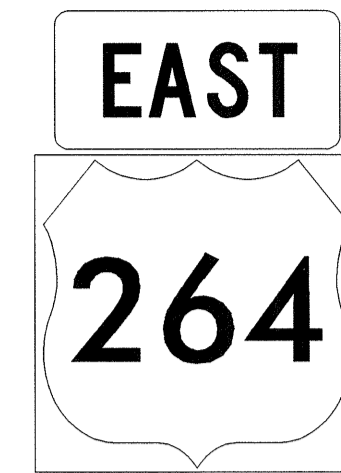


1 - 24" X 12"

1 - 30" X 24"

ONE "U" POST PER SIGN


404 QUANTITY REQ'D 1

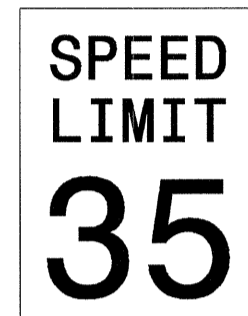

24 X 30
R2-1

ONE "U" POST PER SIGN


464 QUANTITY REQ'D 1

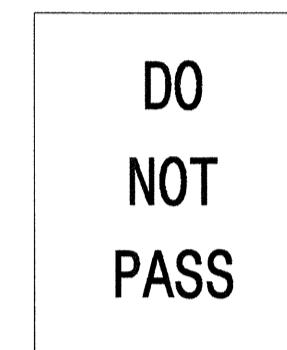

24 X 30
R4-1

ONE "U" POST PER SIGN


408 QUANTITY REQ'D 2

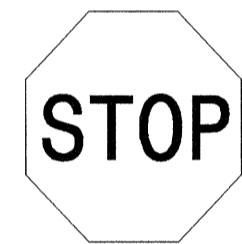

30 X 30
R1-1

ONE "U" POST PER SIGN


450 QUANTITY REQ'D 1

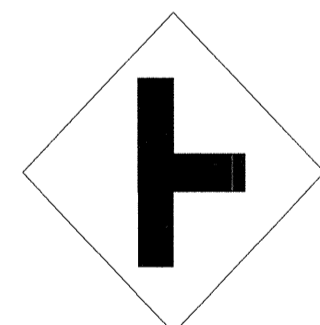

36 X 36
W2-2

ONE "U" POST PER SIGN

451 QUANTITY REQ'D 1

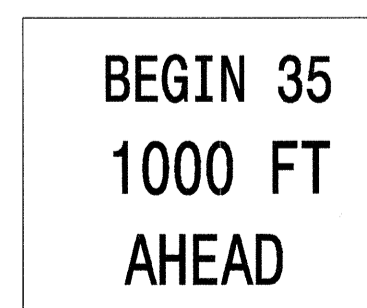

48 X 36
R2-80

TWO "U" POSTS PER SIGN

NOTE: THIS DRAWING IS DIMENSIONED IN INCHES UNLESS OTHERWISE DEPICTED WITHIN THE DRAWING.

SEAL



TYPE "E" SIGNS
&
TYPE "F" SIGNS